


E Hillsdale Blvd - Bike Lane Installation Signage & Striping Plan

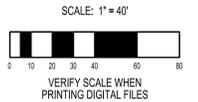


Scale: 1" = 40'

Ex. Streetlight
- Remove and Replace:



W3-3
W16-9p

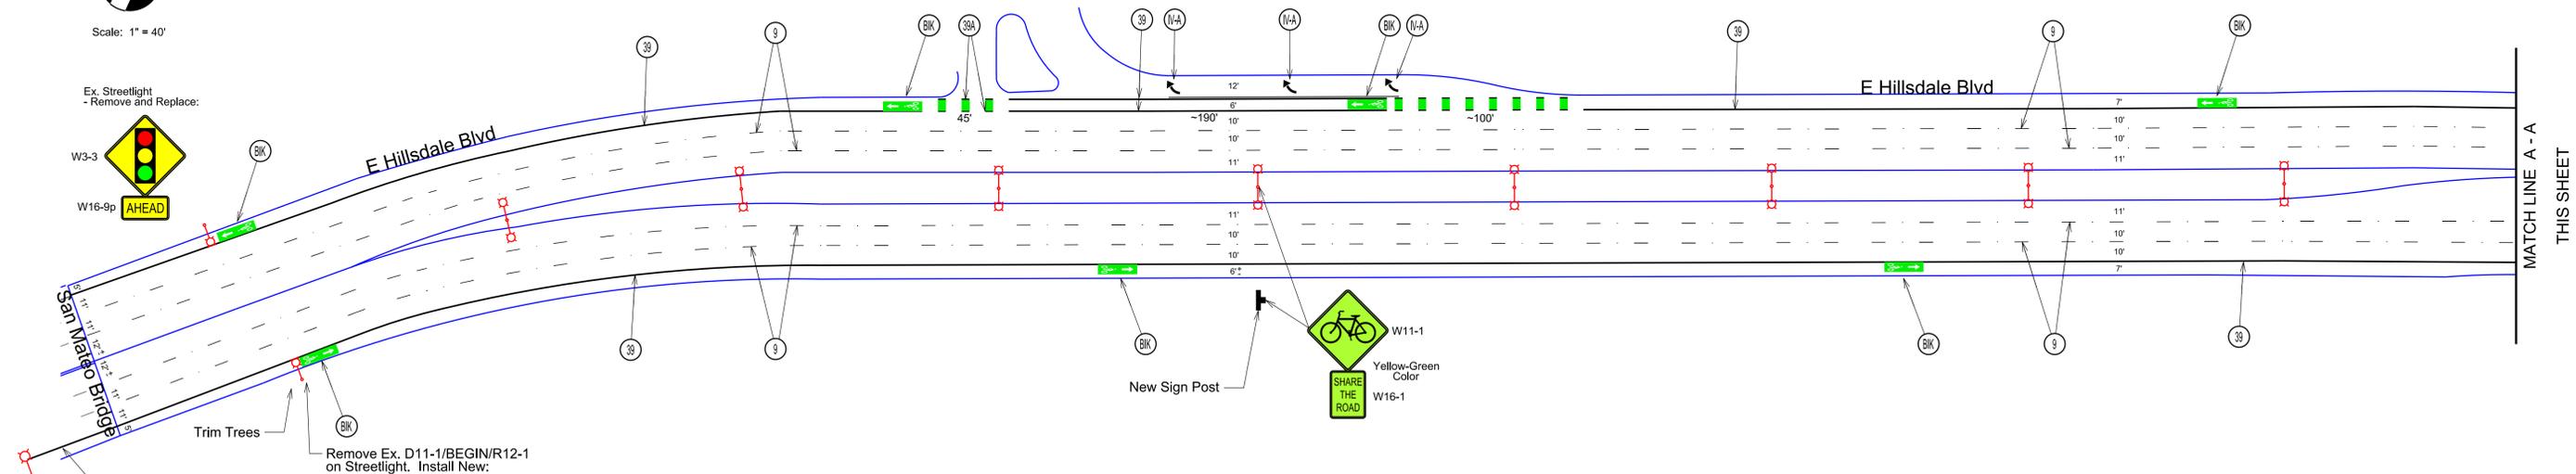

Install D39 over Existing D39A on Bridge, ~100-FT


Remove R81B (CA) on Streetlight on Bridge




Notes:
 - Contractor shall remove, via grinding method, any roadway markings and pavement legends within the slurry seal portion of the project or that are in conflict with this plan prior to installation of new slurry seal.
 - All new roadway markings and pavement legends shall be thermoplastic unless noted otherwise.
 - Contractor shall submit product material cut sheets for proposed green bike products. Greenback bike lane stencils and greenback sharrows shall be preformed thermoplastic Pre-Mark by Ennis-Flint or approved equal. Continuous section green bike lane areas require product cut sheet approval prior to procurement and installation.
 - Contractor shall submit product material cut sheets, with size details, for all new standard highway signs. The Contractor shall be responsible for field verifying the size of signs that are identified for removal and replacement.

STRIPING LEGEND							
IDEN-TIFIER	STRIPING ELEMENT	IDEN-TIFIER	STRIPING ELEMENT	IDEN-TIFIER	STRIPING ELEMENT	IDEN-TIFIER	STRIPING ELEMENT
(2)	STATE DETAIL 2	(31)	STATE DETAIL 31	(40)	SOLID 24" BIKE GREEN	(1A)	TYPE I ARROW - 18"
(9)	STATE DETAIL 9	(32)	STATE DETAIL 32	(8)	SOLID 8" WHITE	(1A)	TYPE IV ARROW (DIRECTION SHOWN)
(22)	STATE DETAIL 22	(38)	STATE DETAIL 38	(10)	SOLID 12" WHITE	(1A)	TYPE VI ARROW
(23)	STATE DETAIL 23	(38B)	STATE DETAIL 38B	(10)	SOLID 24" WHITE	(1A)	TYPE VIA ARROW (DIRECTION SHOWN)
(24)	STATE DETAIL 24	(39)	STATE DETAIL 39	(12)	SOLID 12" YELLOW	(20)	GREENBACK SHARED LANE MARKING MUTCD FIGURE 9C-9 (4'X10')
(26)	STATE DETAIL 26 - Use 20' Spacing	(39A)	STATE DETAIL 39A	(14)	SOLID 24" YELLOW	(20)	GREENBACK BIKE LANE STENCIL WITH STRAIGHT ARROW MUTCD FIGURE 9C-3(B)
(27B)	STATE DETAIL 27B	(4)	STATE DETAIL 40	(15S)	PAVEMENT MESSAGE (MESSAGE SHOWN)	(20)	BIKE LOOP DETECTOR STENCIL
(28)	STATE DETAIL 28	(4)	STATE DETAIL 41				
(29)	STATE DETAIL 29						

* All new Bicycle Facility Markings and Legends shall be Preformed Thermoplastic as Manufactured by Ennis-Flint or Approved Equal

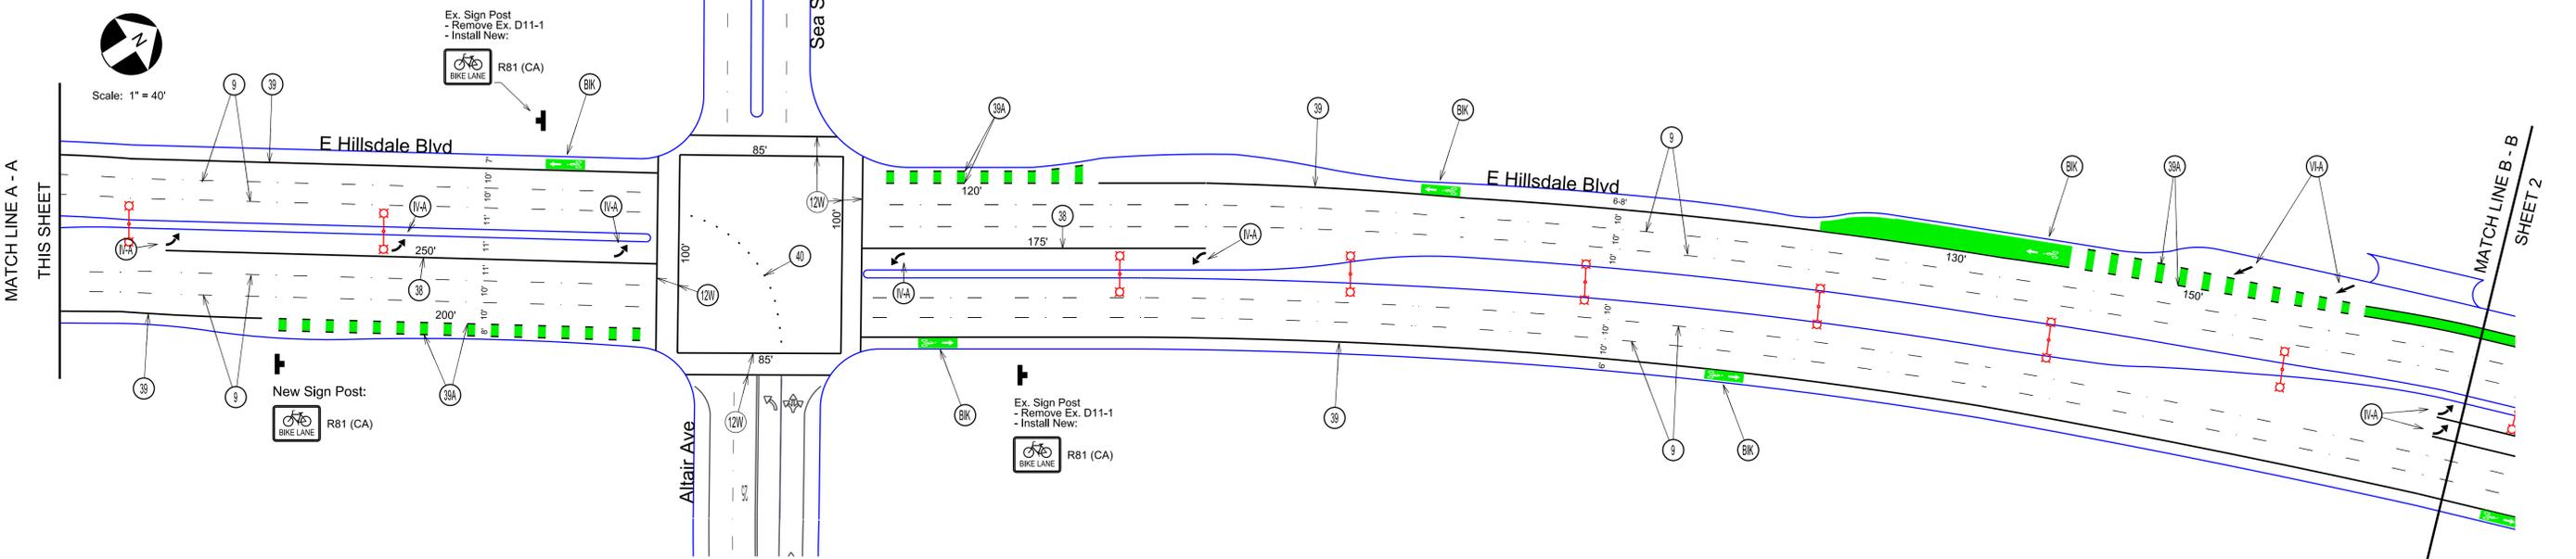

Traffic Patterns
 P.O. Box 25
 Danville, CA 94526
 O: (408) 916-8141
 www.trafficpatterns.net
 info@trafficpatterns.net

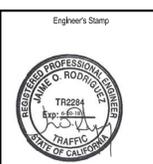

Record Drawings

Project Engineer: _____ Date: _____

Designer: _____ Date: _____

Public Works Inspector: _____ Date: _____

Public Improvements Initially Accepted by the City Council on: _____

Submittal Log

NO.	DESCRIPTION	DATE
1	BID SET	2-23-18

DRAWN BY: J. Rodriguez Date: 2-15-18

CHECKED BY: City of Foster City Date: 2-15-18

DESIGNED BY: J. Rodriguez Date: 2-15-18

Revisions

NO.	DESCRIPTION	DATE

City of Foster City
 CIP 301-671
 Bicycle and Pedestrian Improvements
 along
 East Hillsdale Boulevard and Beach Park Boulevard
 Signage and Striping Plan

RECOMMENDED FOR BIDDING BY: _____ DATE: _____

APPROVED FOR BIDDING BY: _____ DATE: _____

PROJECT NO. _____



DRAWING NO. 4 of 13

E.P. NO. _____

SCALE 1" = 40'

SS-1

E Hillsdale Blvd - Bike Lane Installation Signage & Striping Plan

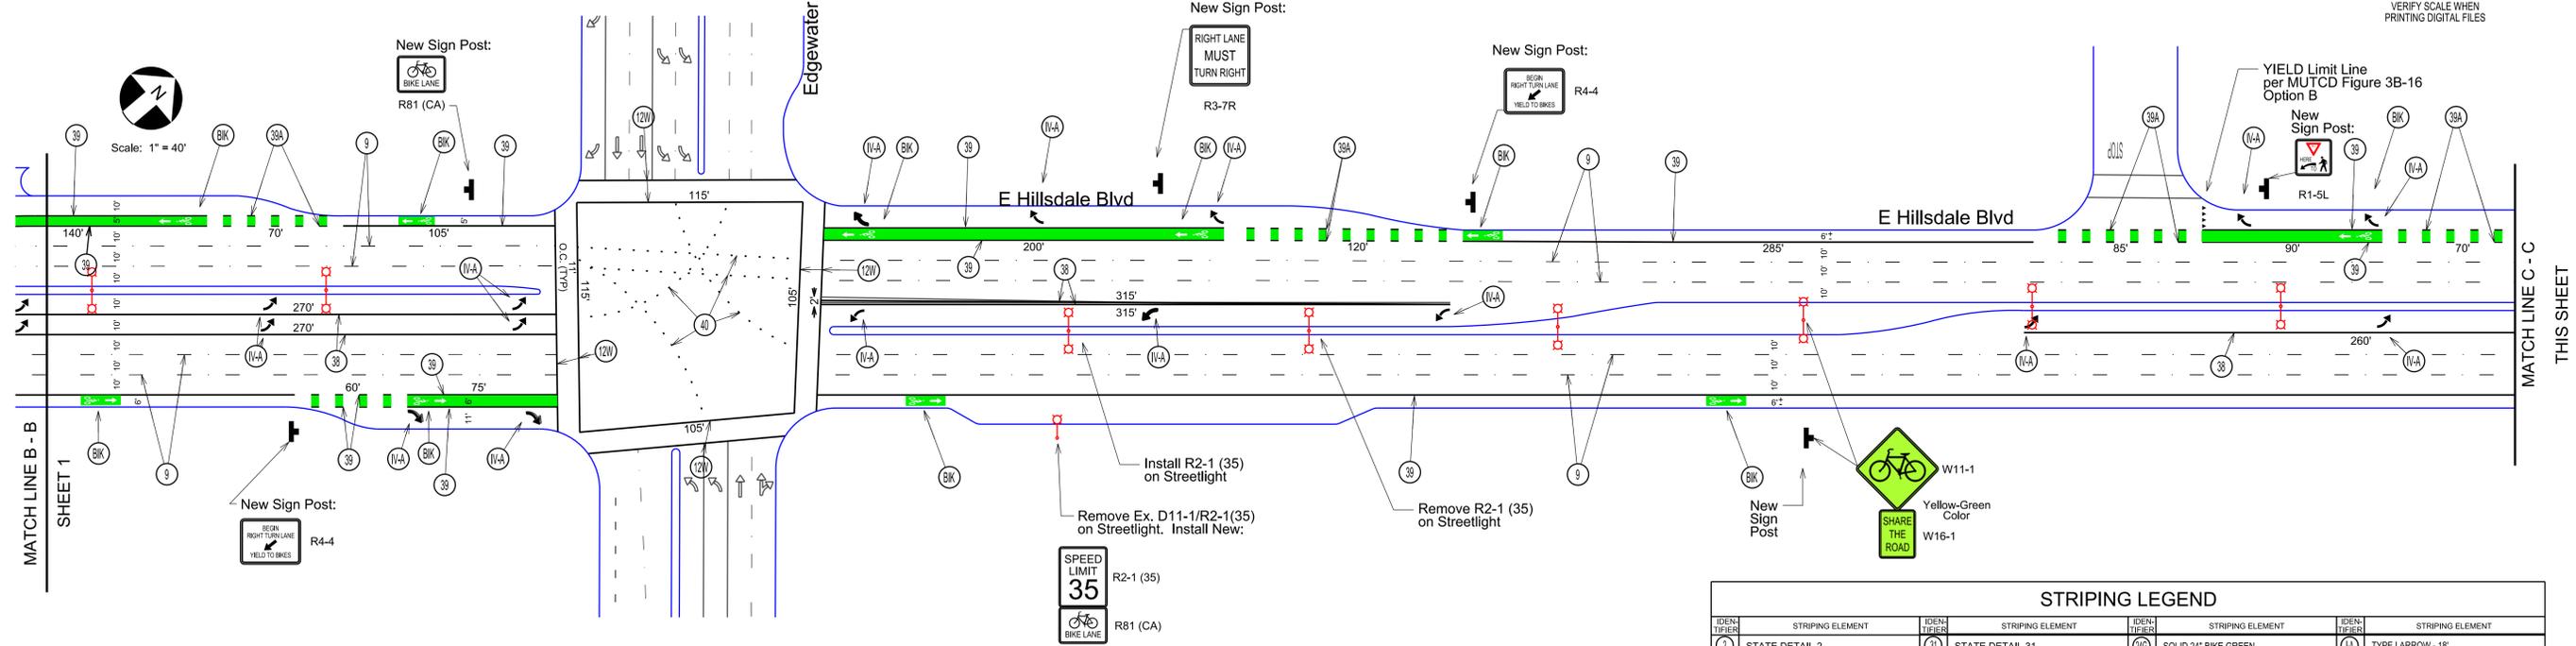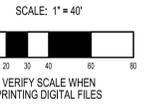


MATCH LINE B - B
SHEET 1

MATCH LINE C - C
THIS SHEET

Notes:
 - Contractor shall remove, via grinding method, any roadway markings and pavement legends within the slurry seal portion of the project or that are in conflict with this plan prior to installation of new slurry seal.
 - All new roadway markings and pavement legends shall be thermoplastic unless noted otherwise.
 - Contractor shall submit product material cut sheets for proposed green bike products. Greenback bike lane stencils and greenback sharrows shall be preformed thermoplastic Pre-Mark by Ennis-Flint or approved equal. Continuous section green bike lane areas require product cut sheet approval prior to procurement and installation.
 - Contractor shall submit product material cut sheets, with size details, for all new standard highway signs. The Contractor shall be responsible for field verifying the size of signs that are identified for removal and replacement.

STRIPING LEGEND							
IDEN. NUMBER	STRIPING ELEMENT	IDEN. NUMBER	STRIPING ELEMENT	IDEN. NUMBER	STRIPING ELEMENT	IDEN. NUMBER	STRIPING ELEMENT
(1)	STATE DETAIL 2	(31)	STATE DETAIL 31	(40)	SOLID 24" BIKE GREEN	(14)	TYPE I ARROW - 18"
(2)	STATE DETAIL 9	(32)	STATE DETAIL 32	(8)	SOLID 8" WHITE	(1A)	TYPE IV ARROW (DIRECTION SHOWN)
(3)	STATE DETAIL 22	(3)	STATE DETAIL 38	(12)	SOLID 12" WHITE	(1A)	TYPE VI ARROW
(4)	STATE DETAIL 23	(38)	STATE DETAIL 38B	(4)	SOLID 24" WHITE	(1A)	TYPE VIA ARROW (DIRECTION SHOWN)
(5)	STATE DETAIL 24	(39)	STATE DETAIL 39	(12)	SOLID 12" YELLOW	(20)	GREENBACK SHARED LANE MARKING (MUTCD FIGURE 9C-2 (EX1))
(6)	STATE DETAIL 25 - Use 20' Spacing	(39A)	STATE DETAIL 39A	(4)	SOLID 24" YELLOW	(20)	GREENBACK BIKE LANE STENCIL WITH STRAIGHT ARROW (MUTCD FIGURE 9C-3(B))
(7)	STATE DETAIL 27B	(4)	STATE DETAIL 40	(6)	PAVEMENT MESSAGE (MESSAGE SHOWN)	(21)	BIKE LOOP DETECTOR STENCIL
(8)	STATE DETAIL 28	(4)	STATE DETAIL 41				
(9)	STATE DETAIL 29						

*All new Bicycle Facility Markings and Legends shall be Preformed Thermoplastic as Manufactured by Ennis-Flint or Approved Equal

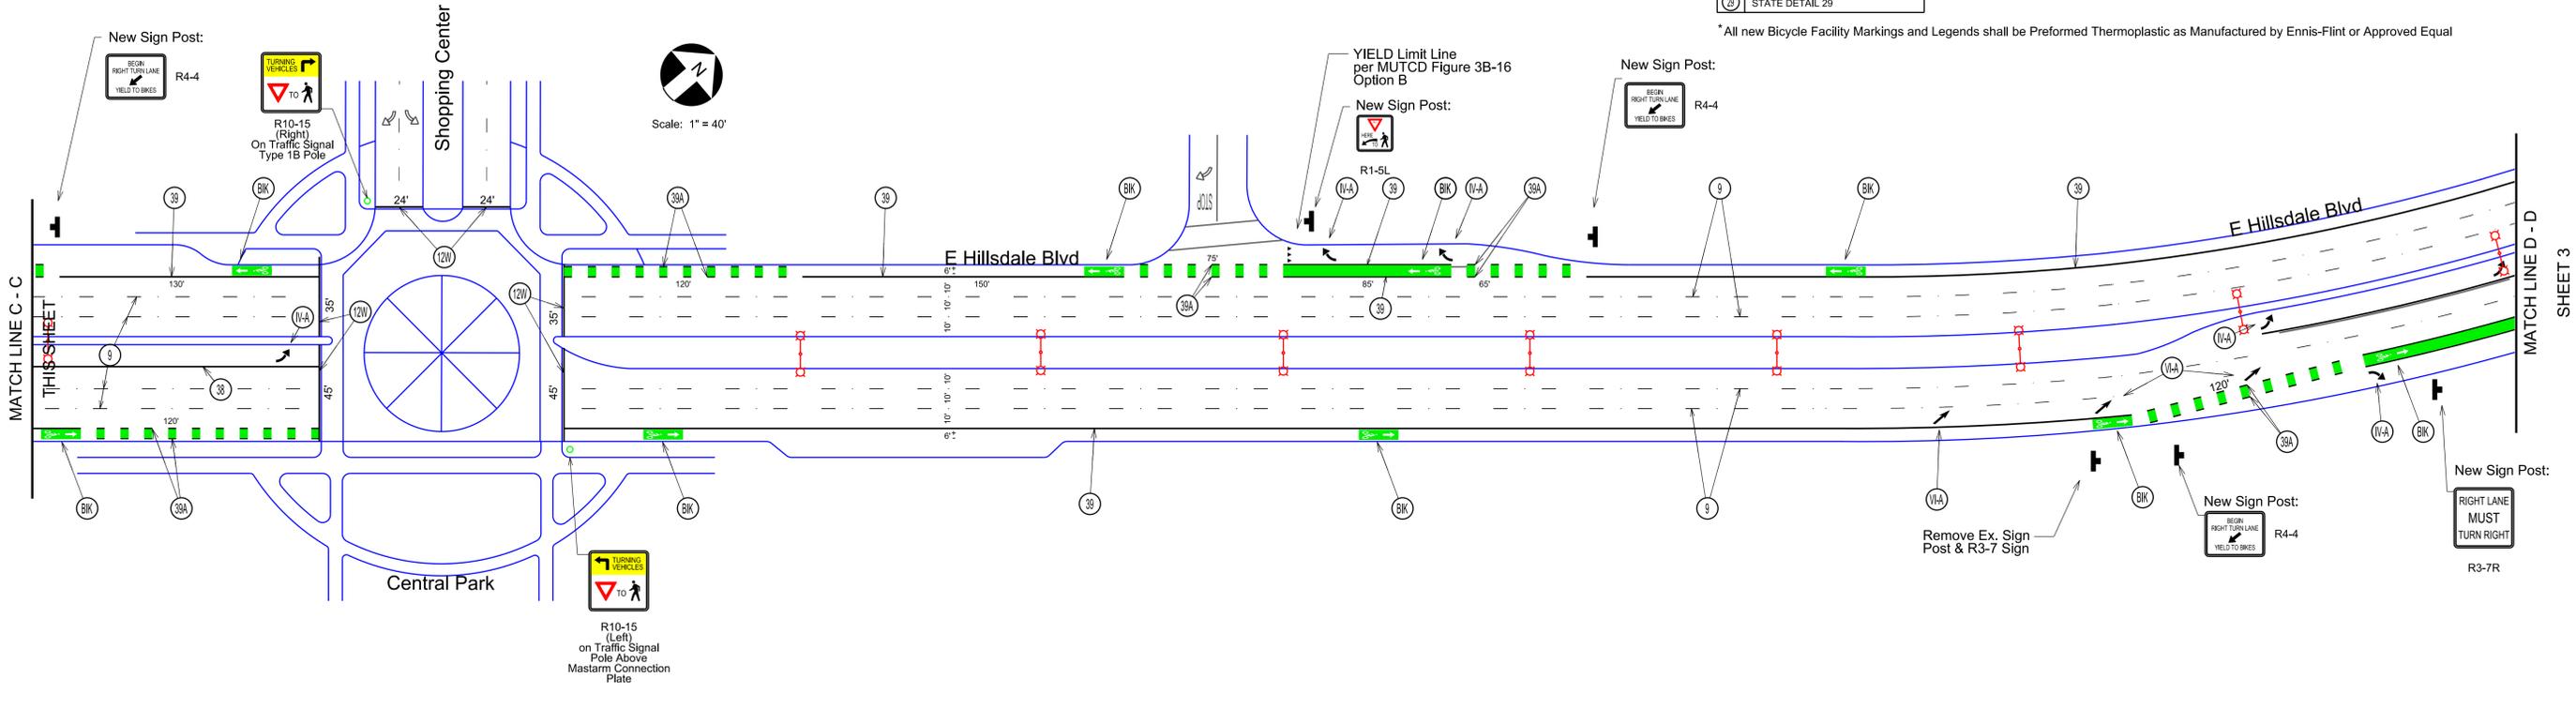

MATCH LINE C - C
THIS SHEET

MATCH LINE D - D
SHEET 3

Traffic Patterns
 P.O. Box 25
 Danville, CA 94526
 O: (408) 916-8141
 www.trafficpatterns.net
 info@trafficpatterns.net

Engineer's Stamp

Record Drawings

Project Engineer: _____ Date: _____
 Designer: _____ Date: _____
 Public Works Inspector: _____ Date: _____
 Public Improvements Initially Accepted by the City Council on: _____

Submittal Log

NO.	DESCRIPTION	DATE
1	BID SET	2-23-18

Drawn by: J. Rodriguez Date: 2-15-18
 Checked by: City of Foster City Date: 2-15-18
 Designed by: J. Rodriguez Date: 2-15-18

Revisions

NO.	DESCRIPTION	DATE


City of Foster City
 CIP 301-671
 Bicycle and Pedestrian Improvements
 along
 East Hillsdale Boulevard and Beach Park Boulevard
 Signage and Striping Plan

RECOMMENDED FOR BIDDING BY: _____
 DATE: _____
 APPROVED FOR BIDDING BY: _____
 DATE: _____

PROJECT NO. _____
 DRAWING NO. 5 of 13
 E.P. NO. _____
 SCALE 1" = 40'
 SS-2

E Hillsdale Blvd - Bike Lane Installation Signage & Striping Plan

SCALE: 1" = 40'
 0 10 20 30 40 50 60 70 80
 VERIFY SCALE WHEN PRINTING DIGITAL FILES

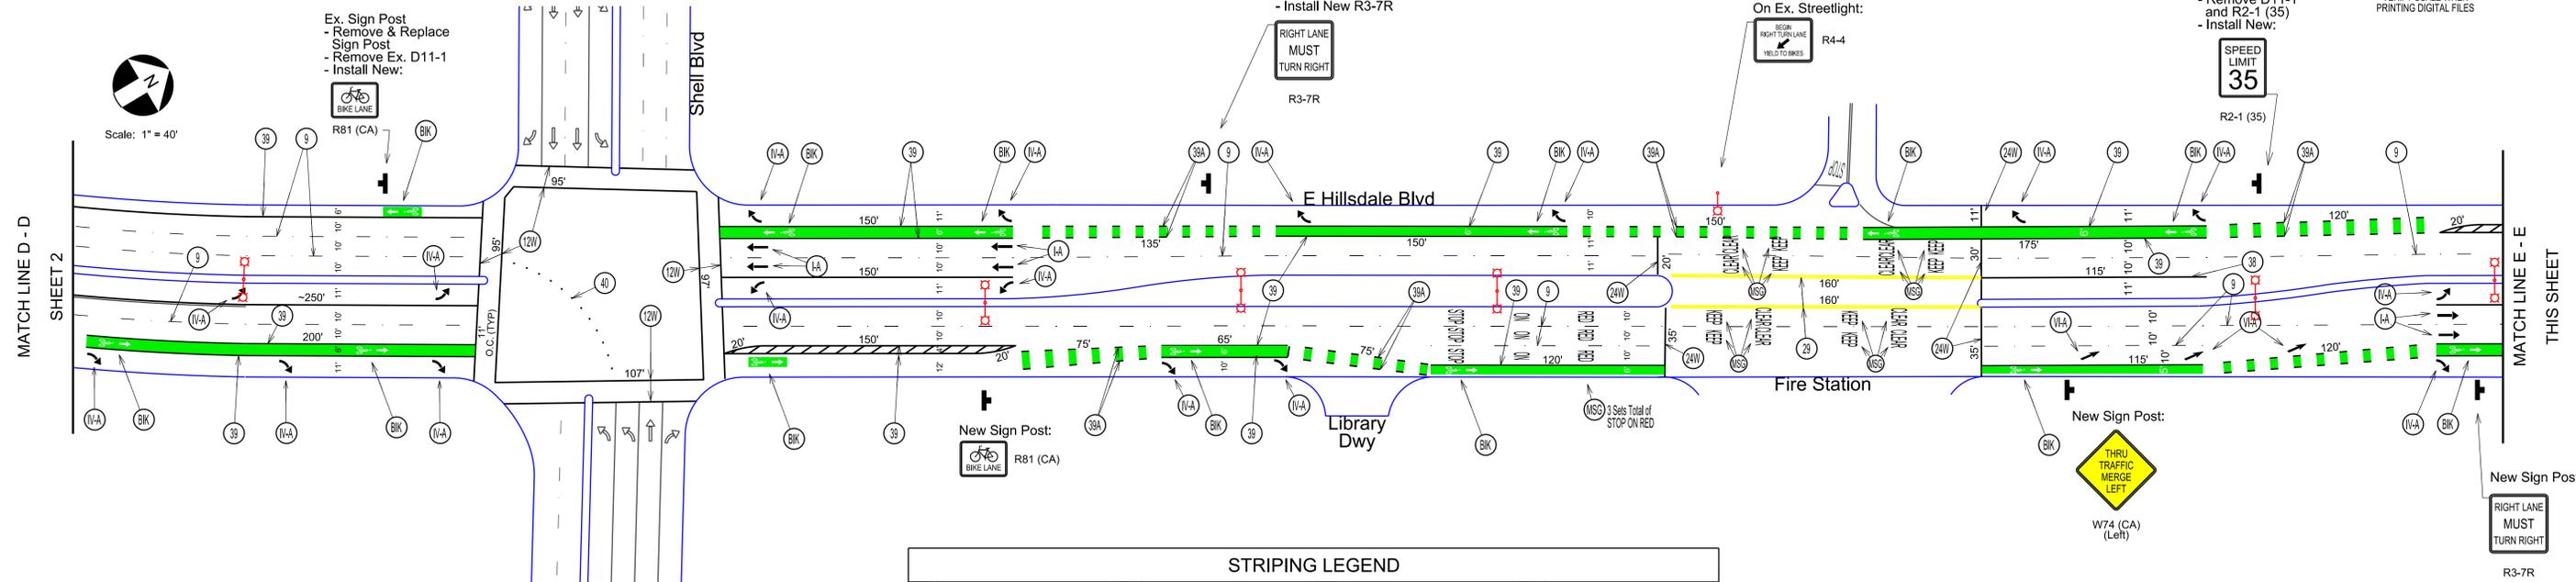

MATCH LINE D - D
 SHEET 2


MATCH LINE E - E
 THIS SHEET

STRIPING LEGEND

IDENTIFIER	STRIPING ELEMENT	IDENTIFIER	STRIPING ELEMENT	IDENTIFIER	STRIPING ELEMENT	IDENTIFIER	STRIPING ELEMENT
(7)	STATE DETAIL 2	(31)	STATE DETAIL 31	(24C)	SOLID 24" BIKE GREEN	(1A)	TYPE I ARROW - 18"
(8)	STATE DETAIL 9	(32)	STATE DETAIL 32	(8W)	SOLID 8" WHITE	(4A)	TYPE IV ARROW (DIRECTION SHOWN)
(2)	STATE DETAIL 22	(38)	STATE DETAIL 38	(24W)	SOLID 12" WHITE	(6A)	TYPE VI ARROW
(23)	STATE DETAIL 23	(38B)	STATE DETAIL 38B	(24)	SOLID 24" WHITE	(6A)	TYPE VIA ARROW (DIRECTION SHOWN)
(24)	STATE DETAIL 24	(39)	STATE DETAIL 39	(27)	SOLID 12" YELLOW	(60)	GREENBACK SHARED LANE MARKING MUTCD FIGURE 9C-9 (4'X10')
(26)	STATE DETAIL 26 - Use 20' Spacing	(39A)	STATE DETAIL 39A	(24)	SOLID 24" YELLOW	(6K)	GREENBACK BIKE LANE STENCIL WITH STRAIGHT ARROW MUTCD FIGURE 9C-3(B)
(27B)	STATE DETAIL 27B	(40)	STATE DETAIL 40	(MS)	PAVEMENT MESSAGE (MESSAGE SHOWN)	(6L)	BIKE LOOP DETECTOR STENCIL
(28)	STATE DETAIL 28	(41)	STATE DETAIL 41				
(29)	STATE DETAIL 29						

*All new Bicycle Facility Markings and Legends shall be Performed Thermoplastic as Manufactured by Ennis-Flint or Approved Equal

Notes:
 - Contractor shall remove, via grinding method, any roadway markings and pavement legends within the slurry seal portion of the project or that are in conflict with this plan prior to installation of new slurry seal.
 - All new roadway markings and pavement legends shall be thermoplastic unless noted otherwise.
 - Contractor shall submit product material cut sheets for proposed green bike products. Greenback bike lane stencils and greenback sharrows shall be performed thermoplastic Pre-Mark by Ennis-Flint or approved equal. Continuous section green bike lane areas require product cut sheet approval prior to procurement and installation.
 - Contractor shall submit product material cut sheets, with size details, for all new standard highway signs. The Contractor shall be responsible for field verifying the size of signs that are identified for removal and replacement.


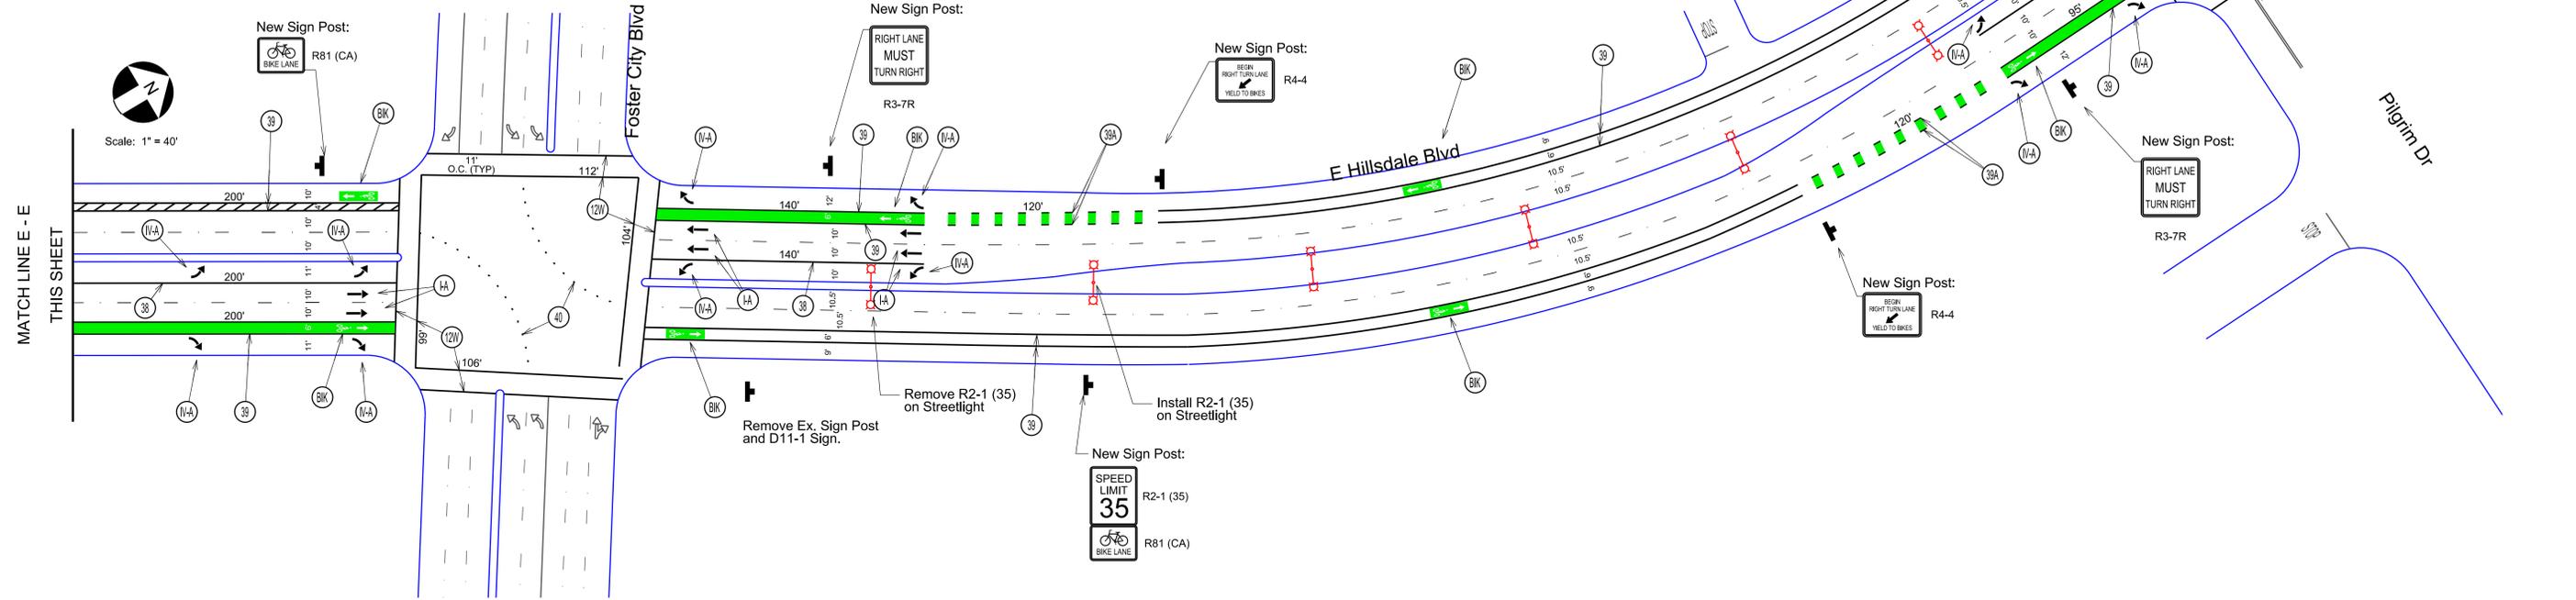


MATCH LINE E - E
 THIS SHEET

MATCH LINE F - F
 SHEET 4

 Traffic Patterns P.O. Box 25 Danville, CA 94526 O: (408) 916-8141 www.trafficpatterns.net info@trafficpatterns.net	 Engineer's Stamp JAMES G. RODRIGUEZ CIVIL ENGINEER No. 45678 State of California	Record Drawings Project Engineer: _____ Date: _____ Designer: _____ Date: _____ Public Works Inspector: _____ Date: _____ Public Improvements Initially Accepted by the City Council on: _____	Submittal Log <table border="1"> <thead> <tr> <th>NO.</th> <th>DESCRIPTION</th> <th>DATE</th> </tr> </thead> <tbody> <tr> <td>1</td> <td>BID SET</td> <td>2-23-18</td> </tr> </tbody> </table>	NO.	DESCRIPTION	DATE	1	BID SET	2-23-18	Drawn By: J. Rodriguez Date: 2-15-18 Checked By: City of Foster City Date: 2-15-18 Designed By: J. Rodriguez Date: 2-15-18	Revisions <table border="1"> <thead> <tr> <th>NO.</th> <th>DESCRIPTION</th> <th>DATE</th> </tr> </thead> <tbody> <tr> <td> </td> <td> </td> <td> </td> </tr> </tbody> </table>	NO.	DESCRIPTION	DATE				City of Foster City CIP 301-671 Bicycle and Pedestrian Improvements along East Hillsdale Boulevard and Beach Park Boulevard Signage and Striping Plan	RECOMMENDED FOR BIDDING BY: _____ DATE: _____ APPROVED FOR BIDDING BY: _____ DATE: _____	PROJECT NO. DRAWING NO. 6 of 13 E.P. NO. SCALE 1" = 40' SS-3
		NO.	DESCRIPTION	DATE																
1	BID SET	2-23-18																		
NO.	DESCRIPTION	DATE																		


E Hillsdale Blvd/Beach Park Blvd - Bike Lane Installation Signage & Striping Plan

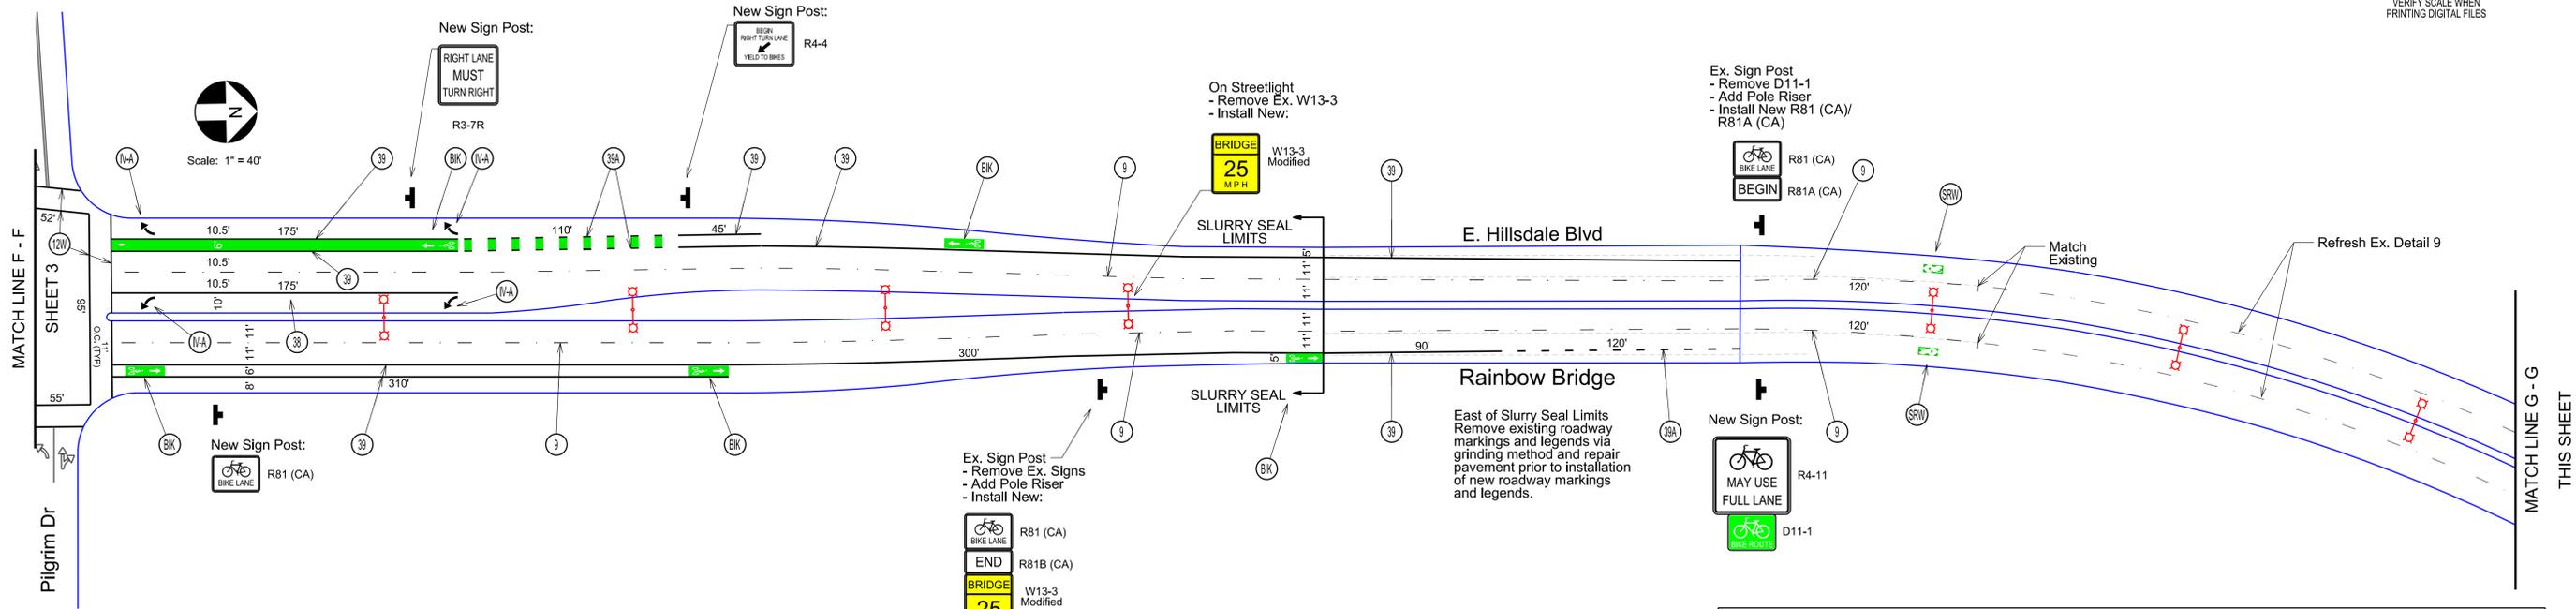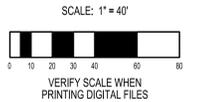

- Notes:
- Contractor shall remove, via grinding method, any roadway markings and pavement legends within the slurry seal portion of the project or that are in conflict with this plan prior to installation of new slurry seal.
 - All new roadway markings and pavement legends shall be thermoplastic unless noted otherwise.
 - Contractor shall submit product material cut sheets for proposed green bike products. Greenback bike lane stencils and greenback sharrows shall be preformed thermoplastic Pre-Mark by Ennis-Flint or approved equal. Continuous section green bike lane areas require product cut sheet approval prior to procurement and installation.
 - Contractor shall submit product material cut sheets, with size details, for all new standard highway signs. The Contractor shall be responsible for field verifying the size of signs that are identified for removal and replacement.

STRIPING LEGEND							
IDEN-TIFIER	STRIPING ELEMENT	IDEN-TIFIER	STRIPING ELEMENT	IDEN-TIFIER	STRIPING ELEMENT	IDEN-TIFIER	STRIPING ELEMENT
(2)	STATE DETAIL 2	(31)	STATE DETAIL 31	(24)	SOLID 24" BIKE GREEN	(1A)	TYPE I ARROW - 18"
(9)	STATE DETAIL 9	(32)	STATE DETAIL 32	(8)	SOLID 8" WHITE	(1A)	TYPE IV ARROW (DIRECTION SHOWN)
(22)	STATE DETAIL 22	(38)	STATE DETAIL 38	(12)	SOLID 12" WHITE	(1A)	TYPE VIA ARROW
(23)	STATE DETAIL 23	(38B)	STATE DETAIL 38B	(14)	SOLID 24" WHITE	(1A)	TYPE VIA ARROW (DIRECTION SHOWN)
(24)	STATE DETAIL 24	(39)	STATE DETAIL 39	(12)	SOLID 12" YELLOW	(20)	GREENBACK SHARED LANE MARKING MUTCD FIGURE 9C-2 (4X10)
(26)	STATE DETAIL 26 - Use 20' Spacing	(39A)	STATE DETAIL 39A	(14)	SOLID 24" YELLOW	(20)	GREENBACK BIKE LANE STENCIL WITH STRAIGHT ARROW MUTCD FIGURE 9C-3(B)
(27B)	STATE DETAIL 27B	(4)	STATE DETAIL 40	(MS)	PAVEMENT MESSAGE (MESSAGE SHOWN)	(21)	BIKE LOOP DETECTOR STENCIL
(28)	STATE DETAIL 28	(41)	STATE DETAIL 41				
(29)	STATE DETAIL 29						

* All new Bicycle Facility Markings and Legends shall be Preformed Thermoplastic as Manufactured by Ennis-Flint or Approved Equal

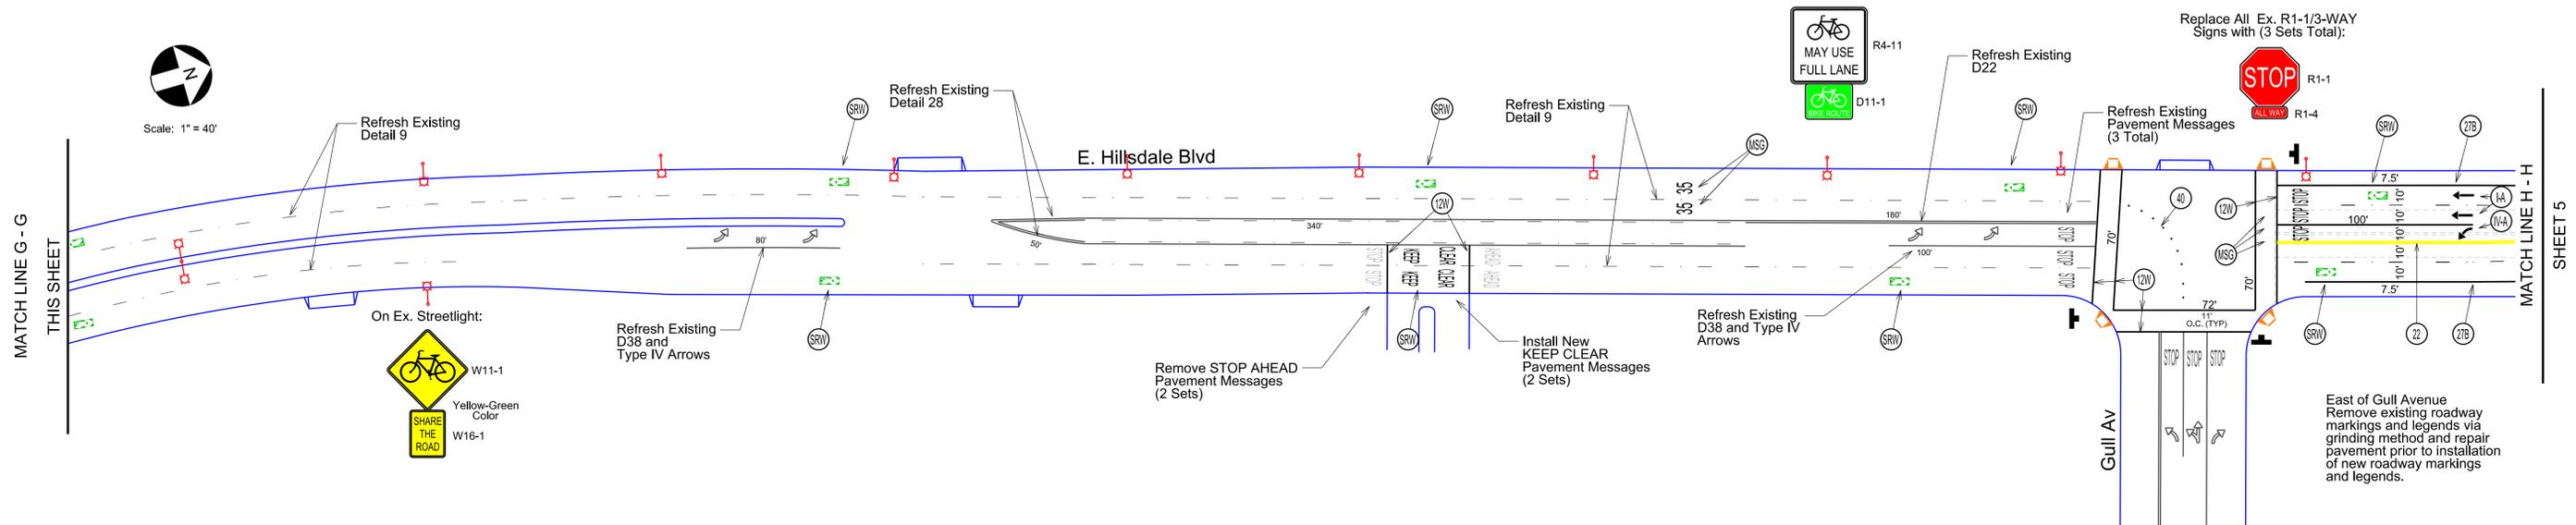

Traffic Patterns
 P.O. Box 25
 Danville, CA 94526
 O: (408) 916-8141
 www.trafficpatterns.net
 info@trafficpatterns.net

Engineer's Stamp

Record Drawings	
Project Engineer:	Date:
Designer:	Date:
Public Works Inspector:	Date:

Public Improvements Initially Accepted by the City Council on: _____

Submittal Log		
NO.	DESCRIPTION	DATE
1	BID SET	2-23-18

DRAWN BY:	J. Rodriguez	Date:	2-15-18
CHECKED BY:	City of Foster City	Date:	2-15-18
DESIGNED BY:	J. Rodriguez	Date:	2-15-18



Revisions		
NO.	DESCRIPTION	DATE

City of Foster City
 CIP 301-671
 Bicycle and Pedestrian Improvements
 along
 East Hillsdale Boulevard and Beach Park Boulevard
 Signage and Striping Plan

RECOMMENDED FOR BIDDING BY:	_____
DATE:	_____
APPROVED FOR BIDDING BY:	_____
DATE:	_____

PROJECT NO.	
DRAWING NO.	7 of 13
E.P. NO.	
SCALE	1" = 40'
	SS-4



Beach Park Blvd - Sharrow and Pedestrian Facilities Signage & Striping Plan

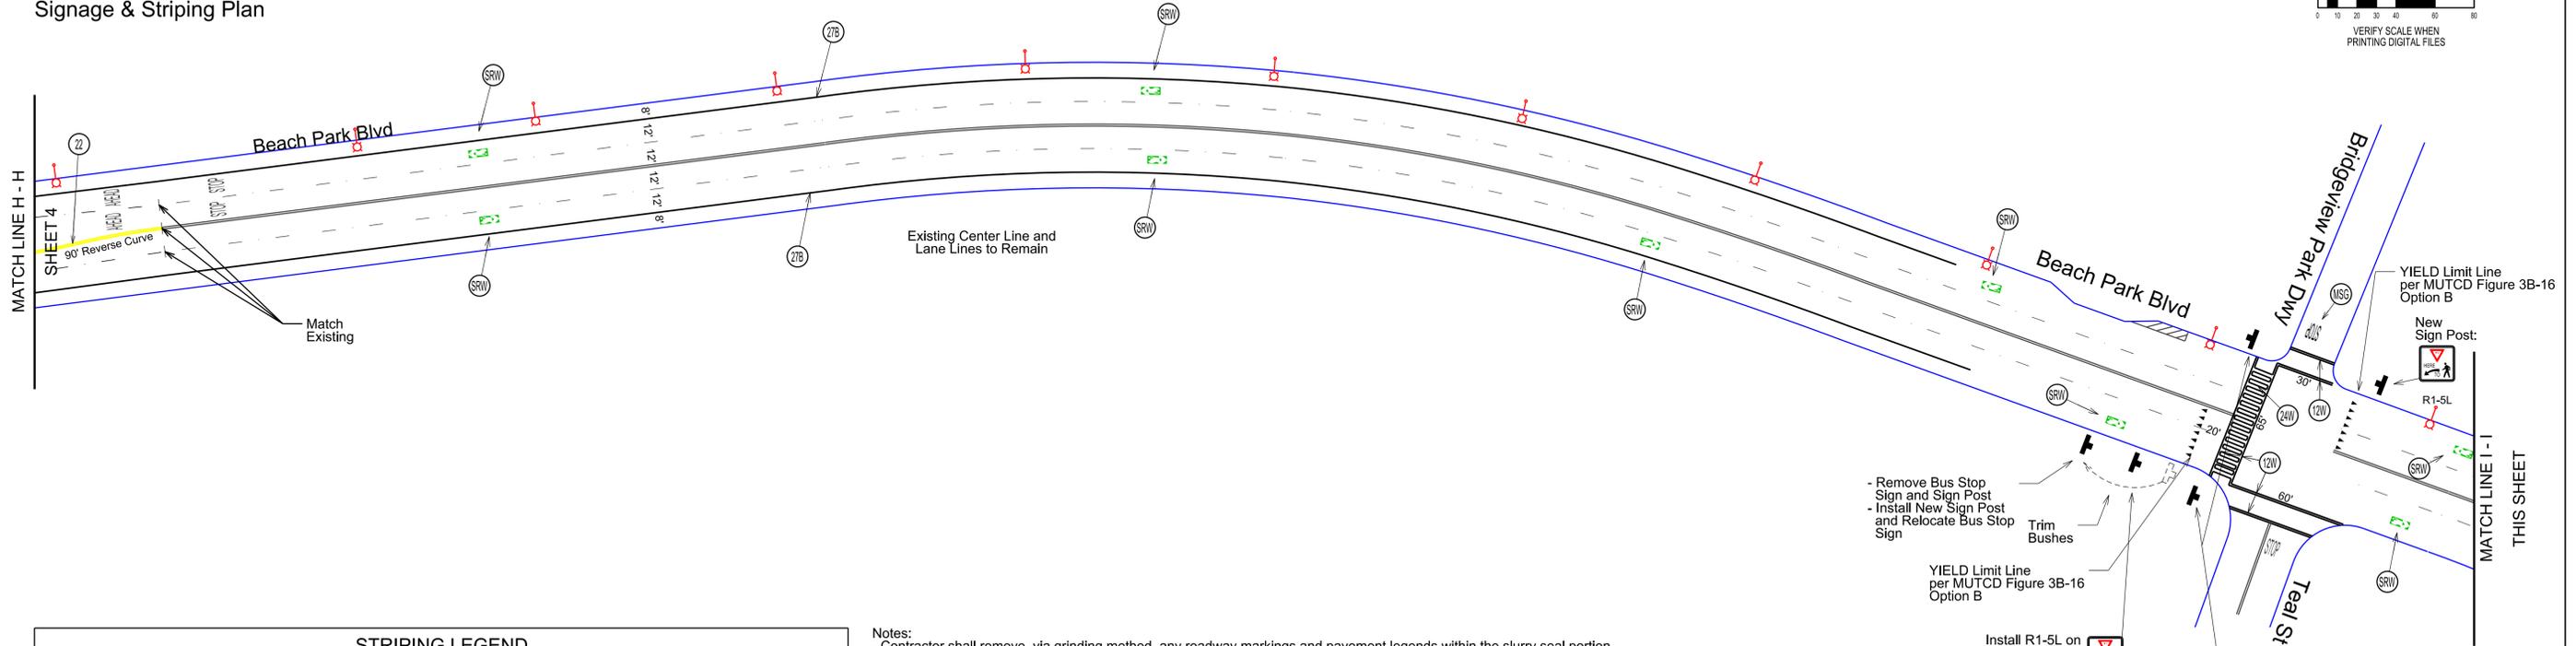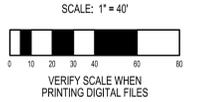

STRIPING LEGEND					
IDEN-TIFIER	STRIPING ELEMENT	IDEN-TIFIER	STRIPING ELEMENT	IDEN-TIFIER	STRIPING ELEMENT
(2)	STATE DETAIL 2	(31)	STATE DETAIL 31	(45)	SOLID 24" BIKE GREEN
(4)	STATE DETAIL 9	(32)	STATE DETAIL 32	(46)	SOLID 8" WHITE
(22)	STATE DETAIL 22	(38)	STATE DETAIL 38	(47)	SOLID 12" WHITE
(23)	STATE DETAIL 23	(38B)	STATE DETAIL 38B	(48)	SOLID 24" WHITE
(24)	STATE DETAIL 24	(39)	STATE DETAIL 39	(49)	SOLID 12" YELLOW
(26)	STATE DETAIL 26 - Use 20' Spacing	(39A)	STATE DETAIL 39A	(50)	SOLID 24" YELLOW
(27B)	STATE DETAIL 27B	(40)	STATE DETAIL 40	(51)	PAVEMENT MESSAGE (MESSAGE SHOWN)
(28)	STATE DETAIL 28	(41)	STATE DETAIL 41	(52)	BIKE LOOP DETECTOR STENCIL
(29)	STATE DETAIL 29				



Notes:
 - Contractor shall remove, via grinding method, any roadway markings and pavement legends within the slurry seal portion of the project or that are in conflict with this plan prior to installation of new slurry seal.
 - All new roadway markings and pavement legends shall be thermoplastic unless noted otherwise.
 - Contractor shall submit product material cut sheets for proposed green bike products. Greenback bike lane stencils and greenback sharrows shall be preformed thermoplastic Pre-Mark by Ennis-Flint or approved equal. Continuous section green bike lane areas require product cut sheet approval prior to procurement and installation.
 - Contractor shall submit product material cut sheets, with size details, for all new standard highway signs. The Contractor shall be responsible for field verifying the size of signs that are identified for removal and replacement.

* All new Bicycle Facility Markings and Legends shall be Preformed Thermoplastic as Manufactured by Ennis-Flint or Approved Equal

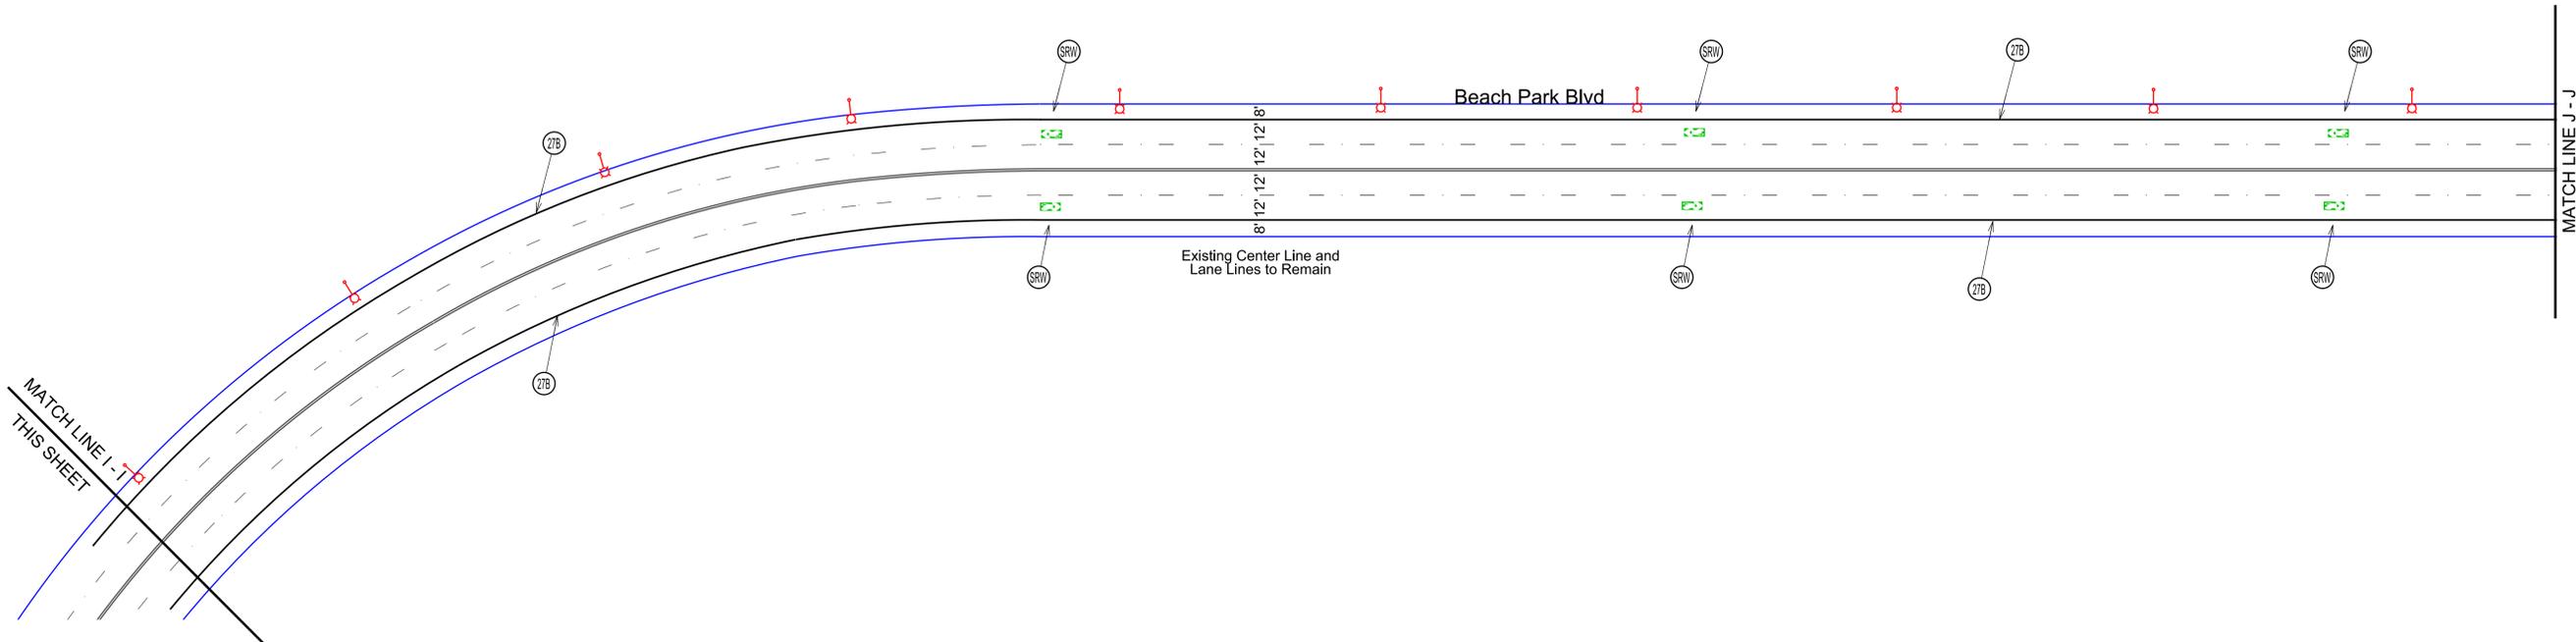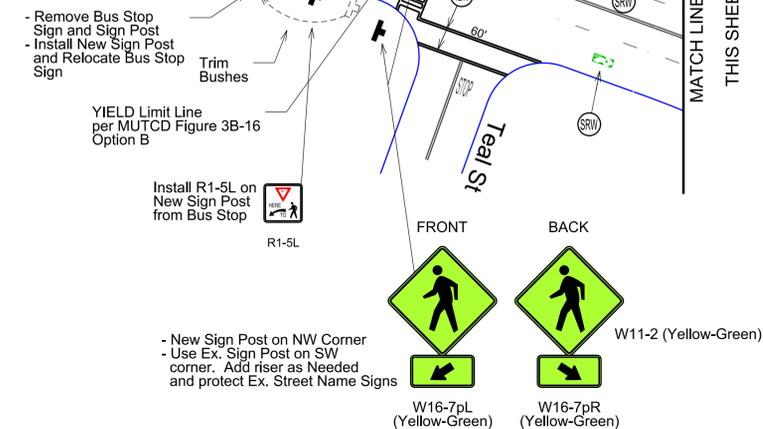

<p>Traffic Patterns P.O. Box 25 Danville, CA 94526 O: (408) 916-8141 www.trafficpatterns.net info@trafficpatterns.net</p>		Record Drawings Project Engineer: _____ Date: _____ Designer: _____ Date: _____ Public Works Inspector: _____ Date: _____ Public Improvements Initially Accepted by the City Council on: _____	Submittal Log <table border="1"> <thead> <tr> <th>NO.</th> <th>DESCRIPTION</th> <th>DATE</th> </tr> </thead> <tbody> <tr> <td>1</td> <td>BID SET</td> <td>2-23-18</td> </tr> </tbody> </table>	NO.	DESCRIPTION	DATE	1	BID SET	2-23-18	DRAWN BY: J. Rodriguez Date: 2-15-18 CHECKED BY: City of Foster City Date: 2-15-18 DESIGNED BY: J. Rodriguez Date: 2-15-18	Revisions <table border="1"> <thead> <tr> <th>NO.</th> <th>DESCRIPTION</th> <th>DATE</th> </tr> </thead> <tbody> <tr> <td> </td> <td> </td> <td> </td> </tr> </tbody> </table>	NO.	DESCRIPTION	DATE				City of Foster City CIP 301-671 Bicycle and Pedestrian Improvements along East Hillsdale Boulevard and Beach Park Boulevard Signage and Striping Plan	RECOMMENDED FOR BIDDING BY: _____ DATE: _____ APPROVED FOR BIDDING BY: _____ DATE: _____	PROJECT NO. DRAWING NO. 8 of 13 E.P. NO. SCALE 1" = 40' SS-5
		NO.	DESCRIPTION	DATE																
1	BID SET	2-23-18																		
NO.	DESCRIPTION	DATE																		


Beach Park Blvd - Sharrows and Pedestrian Facilities Signage & Striping Plan

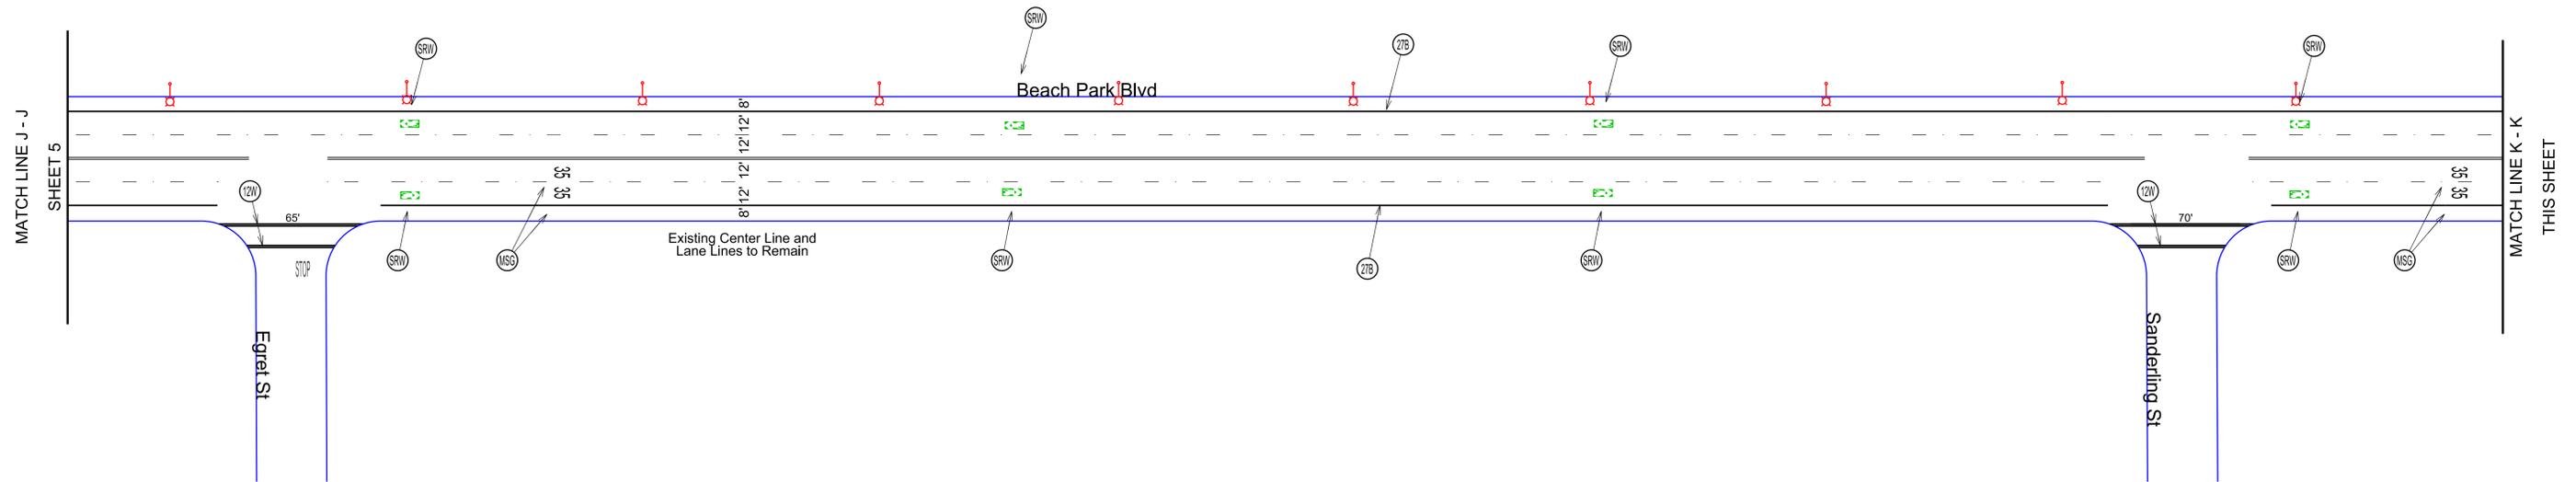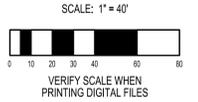

- Notes:**
- Contractor shall remove, via grinding method, any roadway markings and pavement legends within the slurry seal portion of the project or that are in conflict with this plan prior to installation of new slurry seal.
 - All new roadway markings and pavement legends shall be thermoplastic unless noted otherwise.
 - Contractor shall submit product material cut sheets for proposed green bike products. Greenback bike lane stencils and greenback sharrows shall be preformed thermoplastic Pre-Mark by Ennis-Flint or approved equal. Continuous section green bike lane areas require product cut sheet approval prior to procurement and installation.
 - Contractor shall submit product material cut sheets, with size details, for all new standard highway signs. The Contractor shall be responsible for field verifying the size of signs that are identified for removal and replacement.

STRIPING LEGEND							
IDEN TIFIER	STRIPING ELEMENT	IDEN TIFIER	STRIPING ELEMENT	IDEN TIFIER	STRIPING ELEMENT	IDEN TIFIER	STRIPING ELEMENT
(2)	STATE DETAIL 2	(31)	STATE DETAIL 31	(24)	SOLID 24" BIKE GREEN	(14)	TYPE I ARROW - 18"
(4)	STATE DETAIL 9	(32)	STATE DETAIL 32	(8)	SOLID 8" WHITE	(14)	TYPE IV ARROW (DIRECTION SHOWN)
(22)	STATE DETAIL 22	(33)	STATE DETAIL 38	(27)	SOLID 12" WHITE	(14)	TYPE VI ARROW
(23)	STATE DETAIL 23	(38)	STATE DETAIL 38B	(24)	SOLID 24" WHITE	(14)	TYPE VIA ARROW (DIRECTION SHOWN)
(24)	STATE DETAIL 24	(39)	STATE DETAIL 39	(25)	SOLID 12" YELLOW	(14)	GREENBACK SHARED LANE MARKING MUTCD FIGURE 9C-9 (4X10')
(26)	STATE DETAIL 26 - Use 20' Spacing	(39A)	STATE DETAIL 39A	(24)	SOLID 24" YELLOW	(14)	GREENBACK BIKE LANE STENCIL WITH STRAIGHT ARROW MUTCD FIGURE 9C-3(B)
(27)	STATE DETAIL 27B	(40)	STATE DETAIL 40	(NS)	PAVEMENT MESSAGE (MESSAGE SHOWN)	(21)	BIKE LOOP DETECTOR STENCIL
(28)	STATE DETAIL 28	(41)	STATE DETAIL 41				
(29)	STATE DETAIL 29						

*All new Bicycle Facility Markings and Legends shall be Preformed Thermoplastic as Manufactured by Ennis-Flint or Approved Equal

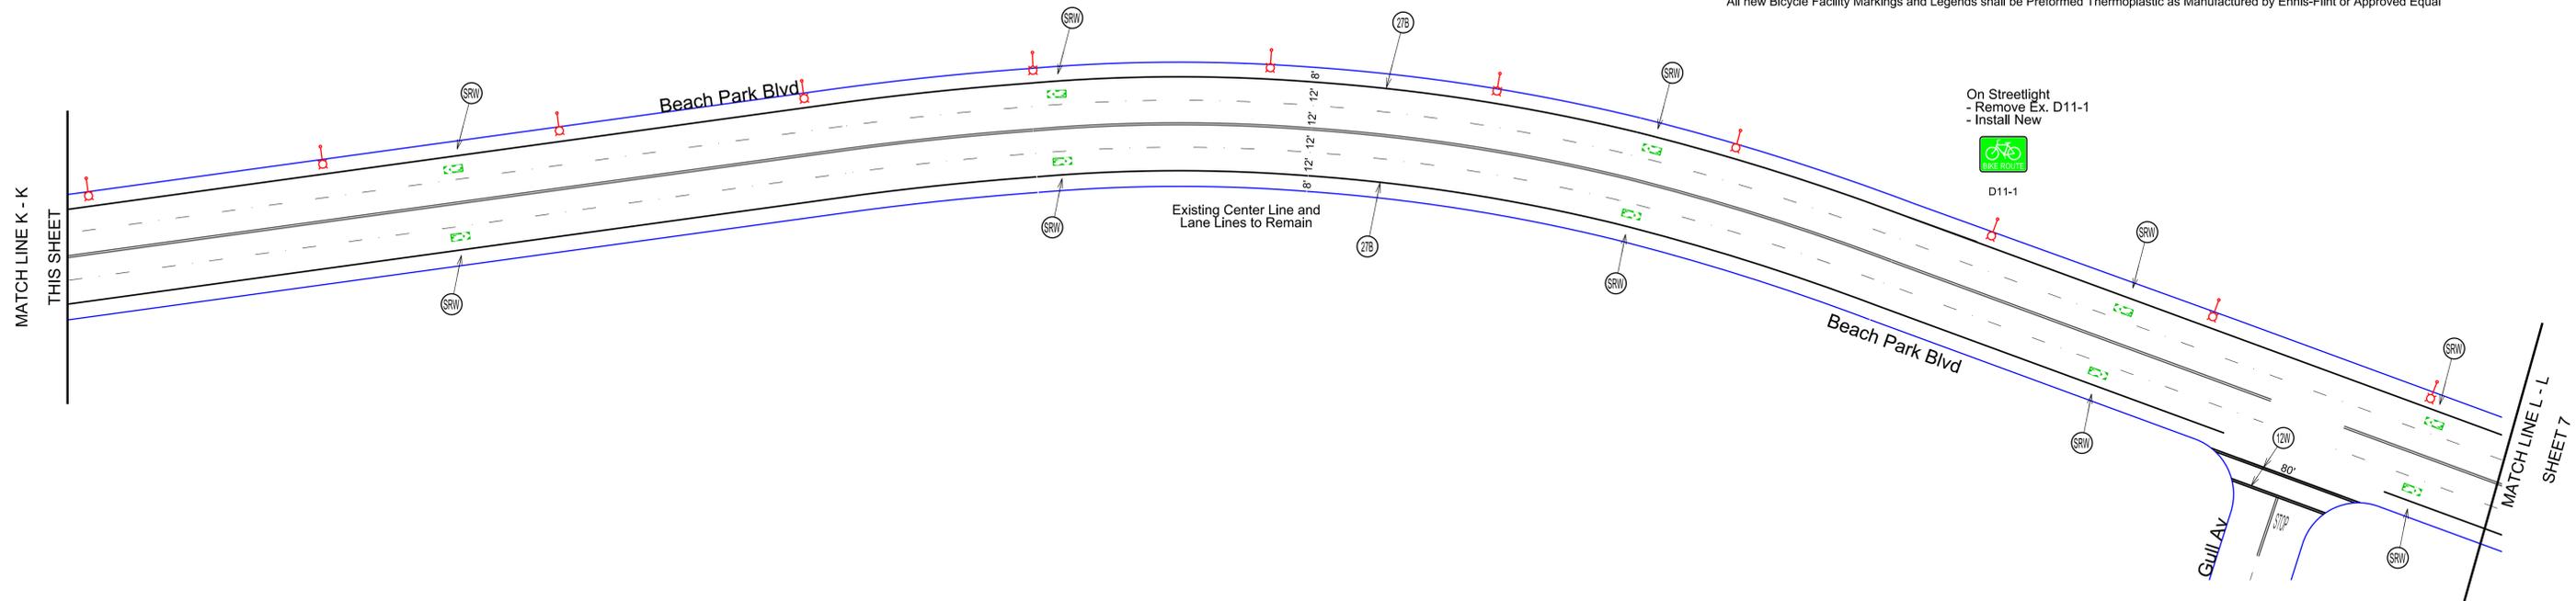

Traffic Patterns
 P.O. Box 25
 Danville, CA 94526
 O: (408) 916-8141
 www.trafficpatterns.net
 info@trafficpatterns.net



Record Drawings

Project Engineer:	_____	Date:	_____
Designer:	_____	Date:	_____
Public Works Inspector:	_____	Date:	_____

Public Improvements Initially Accepted by the City Council on: _____

Submittal Log

NO.	DESCRIPTION	DATE
1	BID SET	2-23-18

Revisions

NO.	DESCRIPTION	DATE

DRAWN BY: J. Rodriguez Date: 2-15-18
 CHECKED BY: _____ Date: 2-15-18
 DESIGNED BY: J. Rodriguez Date: 2-15-18

Revisions

NO.	DESCRIPTION	DATE

Revisions

NO.	DESCRIPTION	DATE



City of Foster City
 CIP 301-671
 Bicycle and Pedestrian Improvements
 along
 East Hillsdale Boulevard and Beach Park Boulevard
 Signage and Striping Plan

RECOMMENDED FOR BIDDING BY: _____
 DATE: _____

APPROVED FOR BIDDING BY: _____
 DATE: _____

PROJECT NO. _____
 DRAWING NO. 9 of 13
 E.P. NO. _____
 SCALE 1" = 40'
 SS-6


Beach Park Blvd - Sharrow and Pedestrian Facilities Signage & Striping Plan

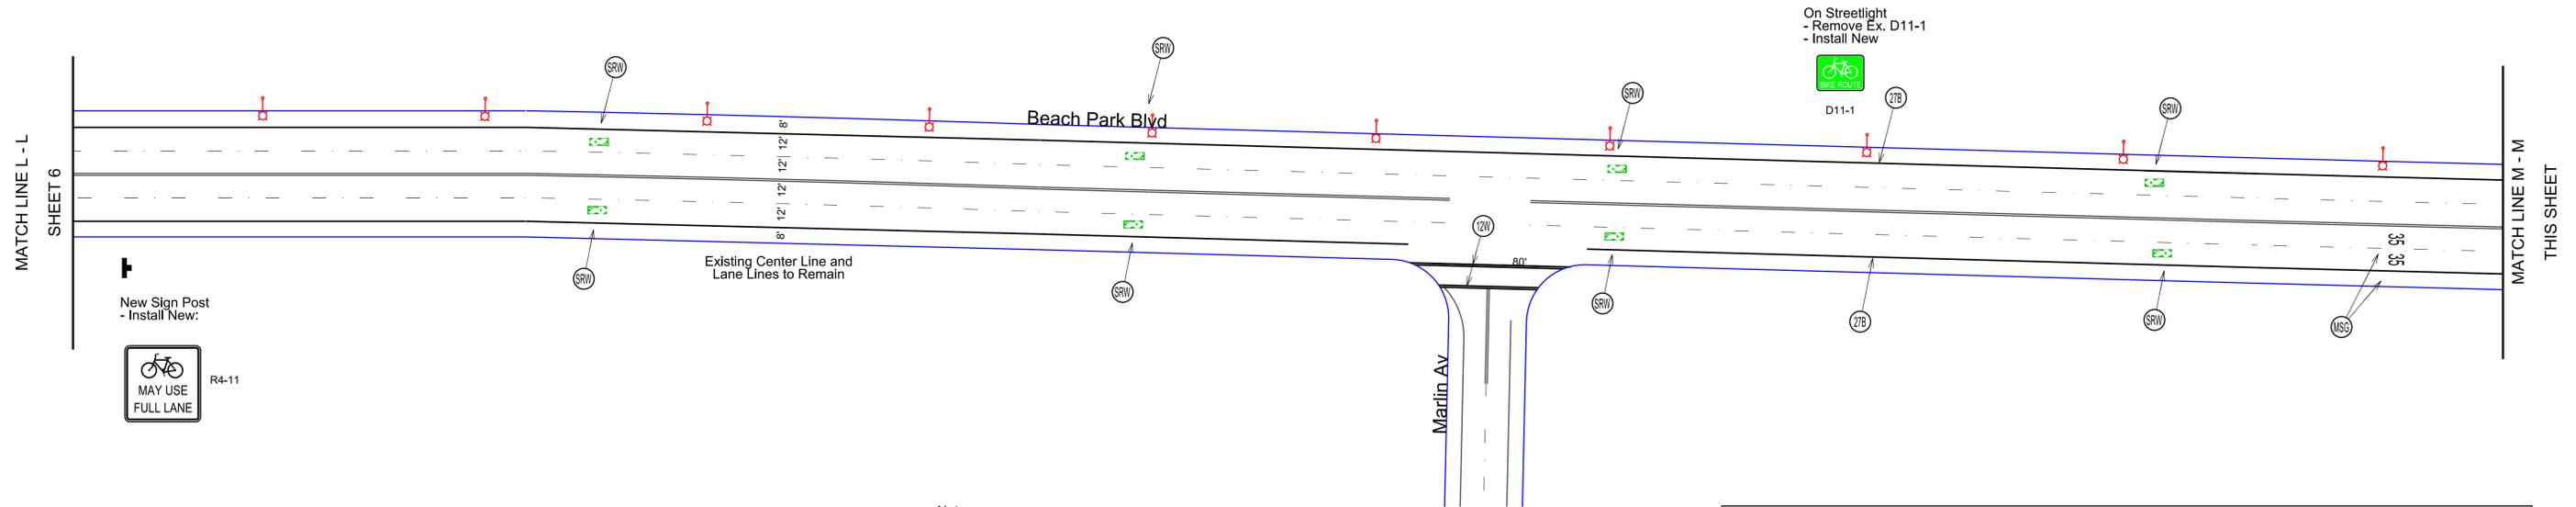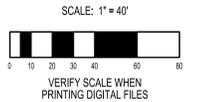

- Notes:**
- Contractor shall remove, via grinding method, any roadway markings and pavement legends within the slurry seal portion of the project or that are in conflict with this plan prior to installation of new slurry seal.
 - All new roadway markings and pavement legends shall be thermoplastic unless noted otherwise.
 - Contractor shall submit product material cut sheets for proposed green bike products. Greenback bike lane stencils and greenback sharrows shall be preformed thermoplastic Pre-Mark by Ennis-Flint or approved equal. Continuous section green bike lane areas require product cut sheet approval prior to procurement and installation.
 - Contractor shall submit product material cut sheets, with size details, for all new standard highway signs. The Contractor shall be responsible for field verifying the size of signs that are identified for removal and replacement.



STRIPING LEGEND							
IDEN-TIFIER	STRIPING ELEMENT	IDEN-TIFIER	STRIPING ELEMENT	IDEN-TIFIER	STRIPING ELEMENT	IDEN-TIFIER	STRIPING ELEMENT
(2)	STATE DETAIL 2	(31)	STATE DETAIL 31	(24)	SOLID 24" BIKE GREEN	(1A)	TYPE I ARROW - 18"
(9)	STATE DETAIL 9	(32)	STATE DETAIL 32	(8W)	SOLID 8" WHITE	(1A)	TYPE IV ARROW (DIRECTION SHOWN)
(22)	STATE DETAIL 22	(38)	STATE DETAIL 38	(12W)	SOLID 12" WHITE	(1A)	TYPE VI ARROW
(23)	STATE DETAIL 23	(38B)	STATE DETAIL 38B	(24W)	SOLID 24" WHITE	(1A)	TYPE VIA ARROW (DIRECTION SHOWN)
(24)	STATE DETAIL 24	(39)	STATE DETAIL 39	(12Y)	SOLID 12" YELLOW	(SRW)	GREENBACK SHARED LANE MARKING MUTCD FIGURE 9C-3 (4'X10')
(26)	STATE DETAIL 26 - Use 20' Spacing	(39A)	STATE DETAIL 39A	(24Y)	SOLID 24" YELLOW	(SRW)	GREENBACK BIKE LANE STENCIL WITH STRAIGHT ARROW MUTCD FIGURE 9C-3(B)
(27B)	STATE DETAIL 27B	(40)	STATE DETAIL 40	(MS)	PAVEMENT MESSAGE (MESSAGE SHOWN)	(BL)	BIKE LOOP DETECTOR STENCIL
(28)	STATE DETAIL 28	(41)	STATE DETAIL 41				
(29)	STATE DETAIL 29						

*All new Bicycle Facility Markings and Legends shall be Preformed Thermoplastic as Manufactured by Ennis-Flint or Approved Equal

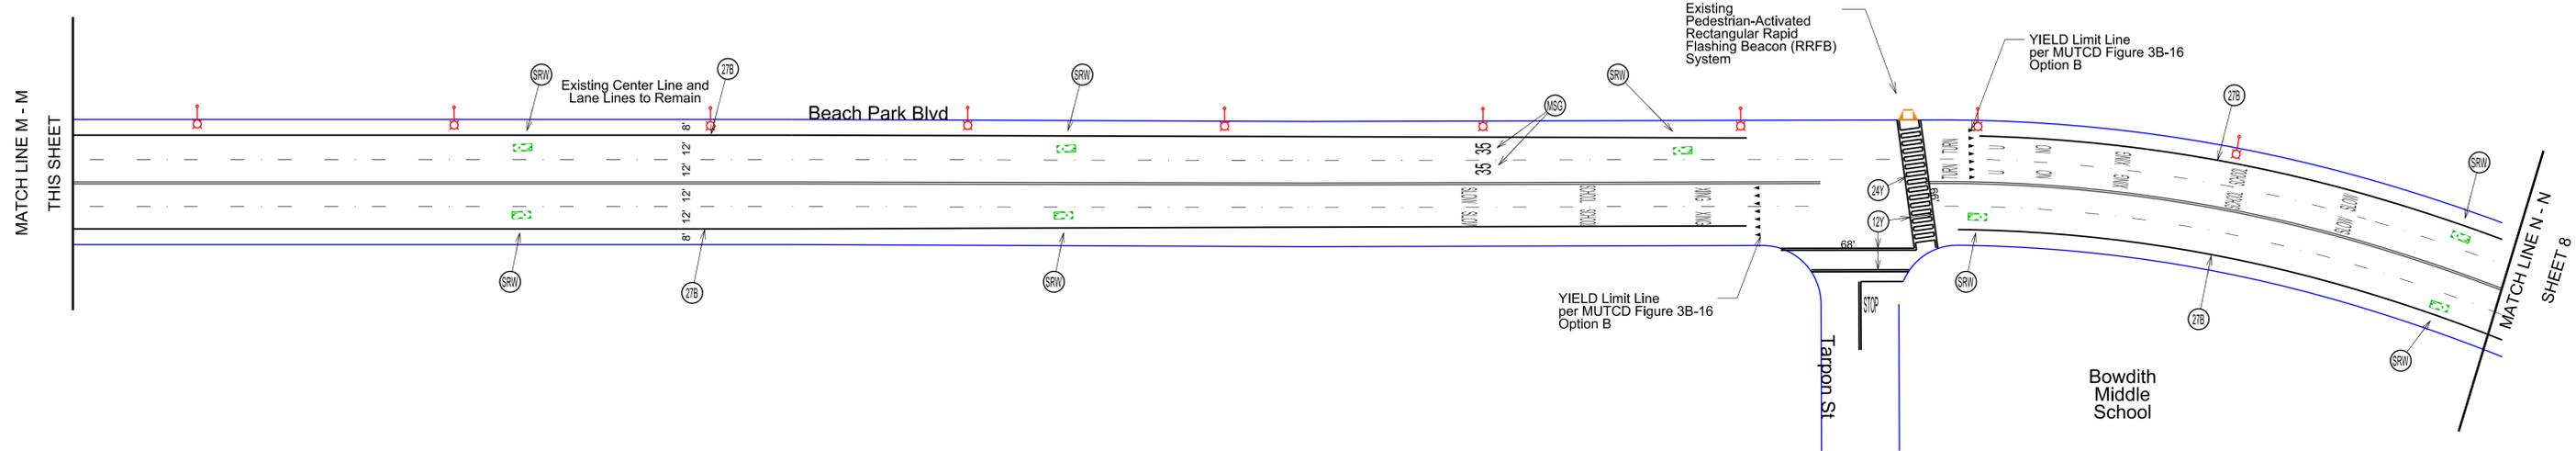

<p>Traffic Patterns P.O. Box 25 Danville, CA 94526 O: (408) 916-8141 www.trafficpatterns.net info@trafficpatterns.net</p>		<p>Record Drawings</p> <p>Project Engineer: _____ Date: _____</p> <p>Designer: _____ Date: _____</p> <p>Public Works Inspector: _____ Date: _____</p> <p>Public Improvements Initially Accepted by the City Council on: _____</p>	<p>Submittal Log</p> <table border="1"> <thead> <tr> <th>NO.</th> <th>DESCRIPTION</th> <th>DATE</th> </tr> </thead> <tbody> <tr> <td>1</td> <td>BID SET</td> <td>2-23-18</td> </tr> </tbody> </table>	NO.	DESCRIPTION	DATE	1	BID SET	2-23-18	<p>DRAWN BY: J. Rodriguez Date: 2-15-18</p> <p>CHECKED BY: _____ Date: 2-15-18</p> <p>DESIGNED BY: J. Rodriguez Date: 2-15-18</p>	<p>Revisions</p> <table border="1"> <thead> <tr> <th>NO.</th> <th>DESCRIPTION</th> <th>DATE</th> </tr> </thead> <tbody> <tr> <td> </td> <td> </td> <td> </td> </tr> <tr> <td> </td> <td> </td> <td> </td> </tr> <tr> <td> </td> <td> </td> <td> </td> </tr> </tbody> </table>	NO.	DESCRIPTION	DATE										<p>City of Foster City CIP 301-671 Bicycle and Pedestrian Improvements along East Hillsdale Boulevard and Beach Park Boulevard Signage and Striping Plan</p>	<p>RECOMMENDED FOR BIDDING BY: _____ DATE: _____</p> <p>APPROVED FOR BIDDING BY: _____ DATE: _____</p>	<p>PROJECT NO. _____ DRAWING NO. 10 of 13 E.P. NO. _____ SCALE 1" = 40' SS-7</p>
		NO.	DESCRIPTION	DATE																						
1	BID SET	2-23-18																								
NO.	DESCRIPTION	DATE																								


Beach Park Blvd - Sharrow and Pedestrian Facilities Signage & Striping Plan

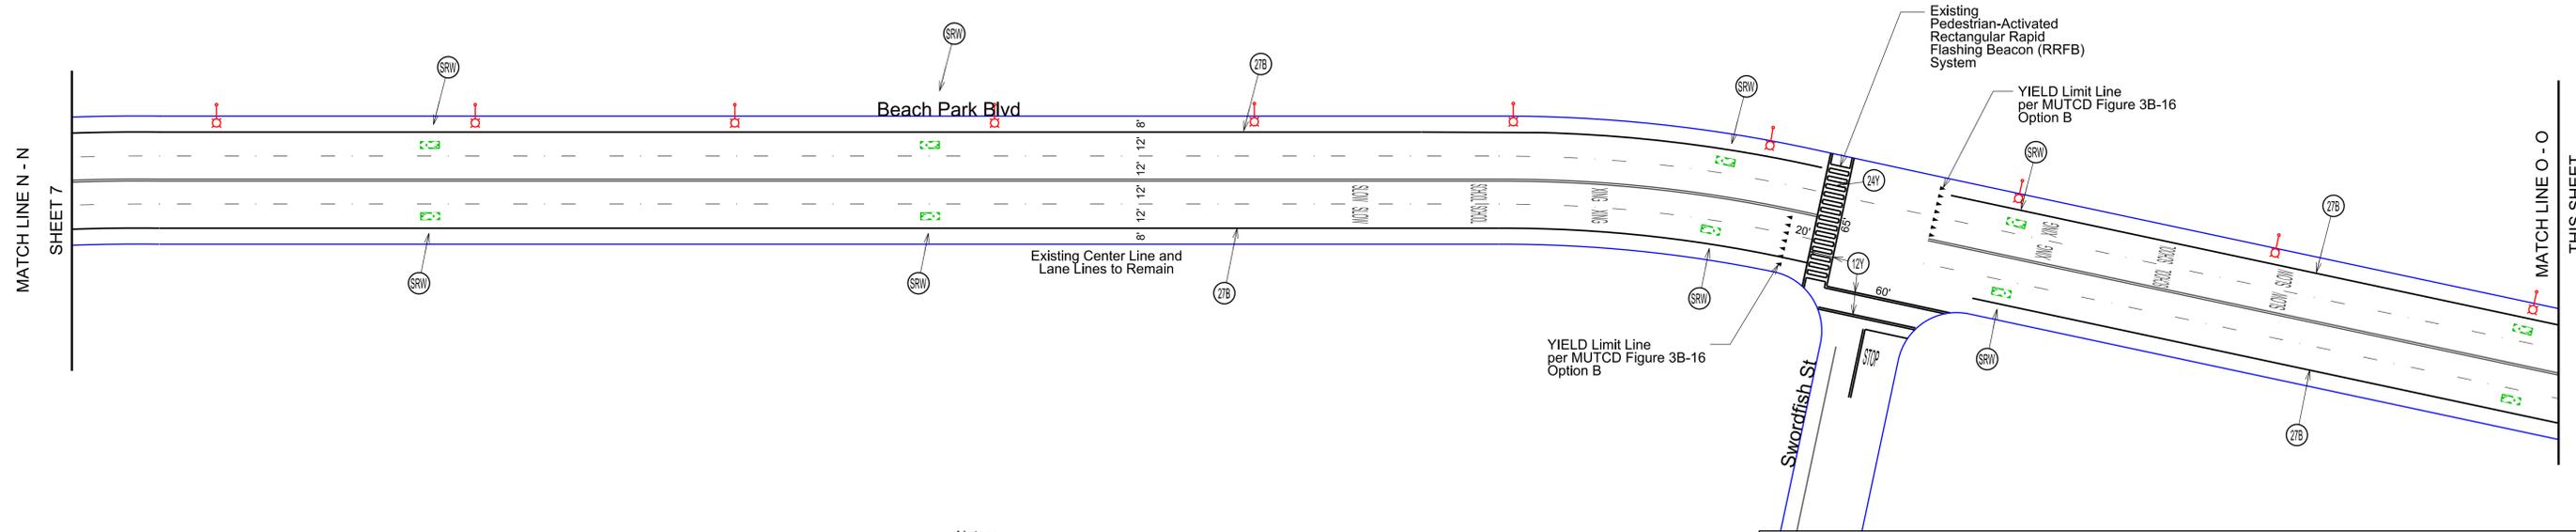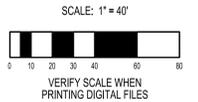


- Notes:**
- Contractor shall remove, via grinding method, any roadway markings and pavement legends within the slurry seal portion of the project or that are in conflict with this plan prior to installation of new slurry seal.
 - All new roadway markings and pavement legends shall be thermoplastic unless noted otherwise.
 - Contractor shall submit product material cut sheets for proposed green bike products. Greenback bike lane stencils and greenback sharrows shall be preformed thermoplastic Pre-Mark by Ennis-Flint or approved equal. Continuous section green bike lane areas require product cut sheet approval prior to procurement and installation.
 - Contractor shall submit product material cut sheets, with size details, for all new standard highway signs. The Contractor shall be responsible for field verifying the size of signs that are identified for removal and replacement.

STRIPING LEGEND							
IDENTIFIER	STRIPING ELEMENT	IDENTIFIER	STRIPING ELEMENT	IDENTIFIER	STRIPING ELEMENT	IDENTIFIER	STRIPING ELEMENT
(2)	STATE DETAIL 2	(31)	STATE DETAIL 31	(240)	SOLID 24" BIKE GREEN	(1A)	TYPE I ARROW - 18"
(9)	STATE DETAIL 9	(32)	STATE DETAIL 32	(80)	SOLID 8" WHITE	(1A)	TYPE IV ARROW (DIRECTION SHOWN)
(22)	STATE DETAIL 22	(38)	STATE DETAIL 38	(120)	SOLID 12" WHITE	(1M)	TYPE VIA ARROW
(23)	STATE DETAIL 23	(38B)	STATE DETAIL 38B	(240)	SOLID 24" WHITE	(1A)	TYPE VIA ARROW (DIRECTION SHOWN)
(24)	STATE DETAIL 24	(39)	STATE DETAIL 39	(12)	SOLID 12" YELLOW	(SRW)	GREENBACK SHARED LANE MARKING (MUTCD FIGURE 9C-3 (R10))
(26)	STATE DETAIL 26 - Use 20' Spacing	(39A)	STATE DETAIL 39A	(24)	SOLID 24" YELLOW	(SRW)	GREENBACK BIKE LANE STENCIL WITH STRAIGHT ARROW (MUTCD FIGURE 9C-3(B))
(27B)	STATE DETAIL 27B	(40)	STATE DETAIL 40	(MS)	PAVEMENT MESSAGE (MESSAGE SHOWN)	(BL)	BIKE LOOP DETECTOR STENCIL
(28)	STATE DETAIL 28	(41)	STATE DETAIL 41				
(29)	STATE DETAIL 29						

*All new Bicycle Facility Markings and Legends shall be Preformed Thermoplastic as Manufactured by Ennis-Flint or Approved Equal

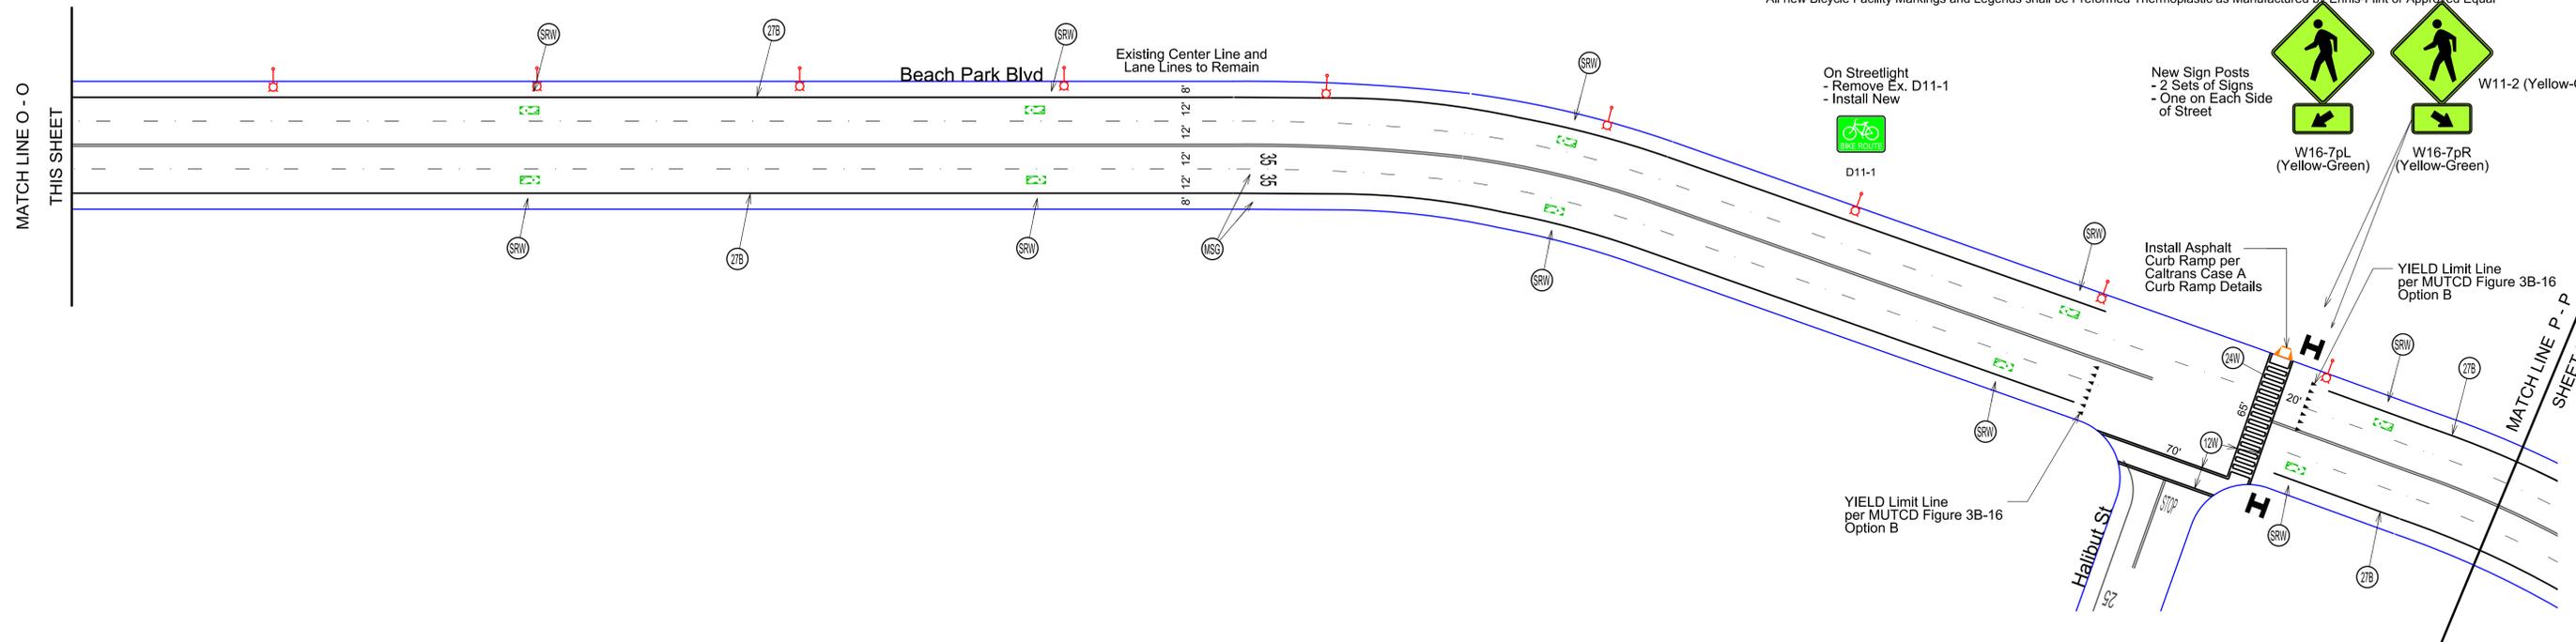

Traffic Patterns
 P.O. Box 25
 Danville, CA 94526
 O: (408) 916-8141
 www.trafficpatterns.net
 info@trafficpatterns.net

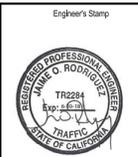

Record Drawings

Project Engineer:	_____	Date:	_____
Designer:	_____	Date:	_____
Public Works Inspector:	_____	Date:	_____

Public Improvements Initially Accepted by the City Council on: _____

Submittal Log

NO.	DESCRIPTION	DATE
1	BID SET	2-23-18

Revisions

NO.	DESCRIPTION	DATE

Revisions

NO.	DESCRIPTION	DATE



City of Foster City
 CIP 301-671
 Bicycle and Pedestrian Improvements
 along
 East Hillsdale Boulevard and Beach Park Boulevard
 Signage and Striping Plan

RECOMMENDED FOR BIDDING BY: _____
 DATE: _____

APPROVED FOR BIDDING BY: _____
 DATE: _____

PROJECT NO. _____
 DRAWING NO. 11 of 13
 E.P. NO. _____
 SCALE 1" = 40"
 SS-8

Beach Park Blvd - Sharrow and Pedestrian Facilities
Signage & Striping Plan

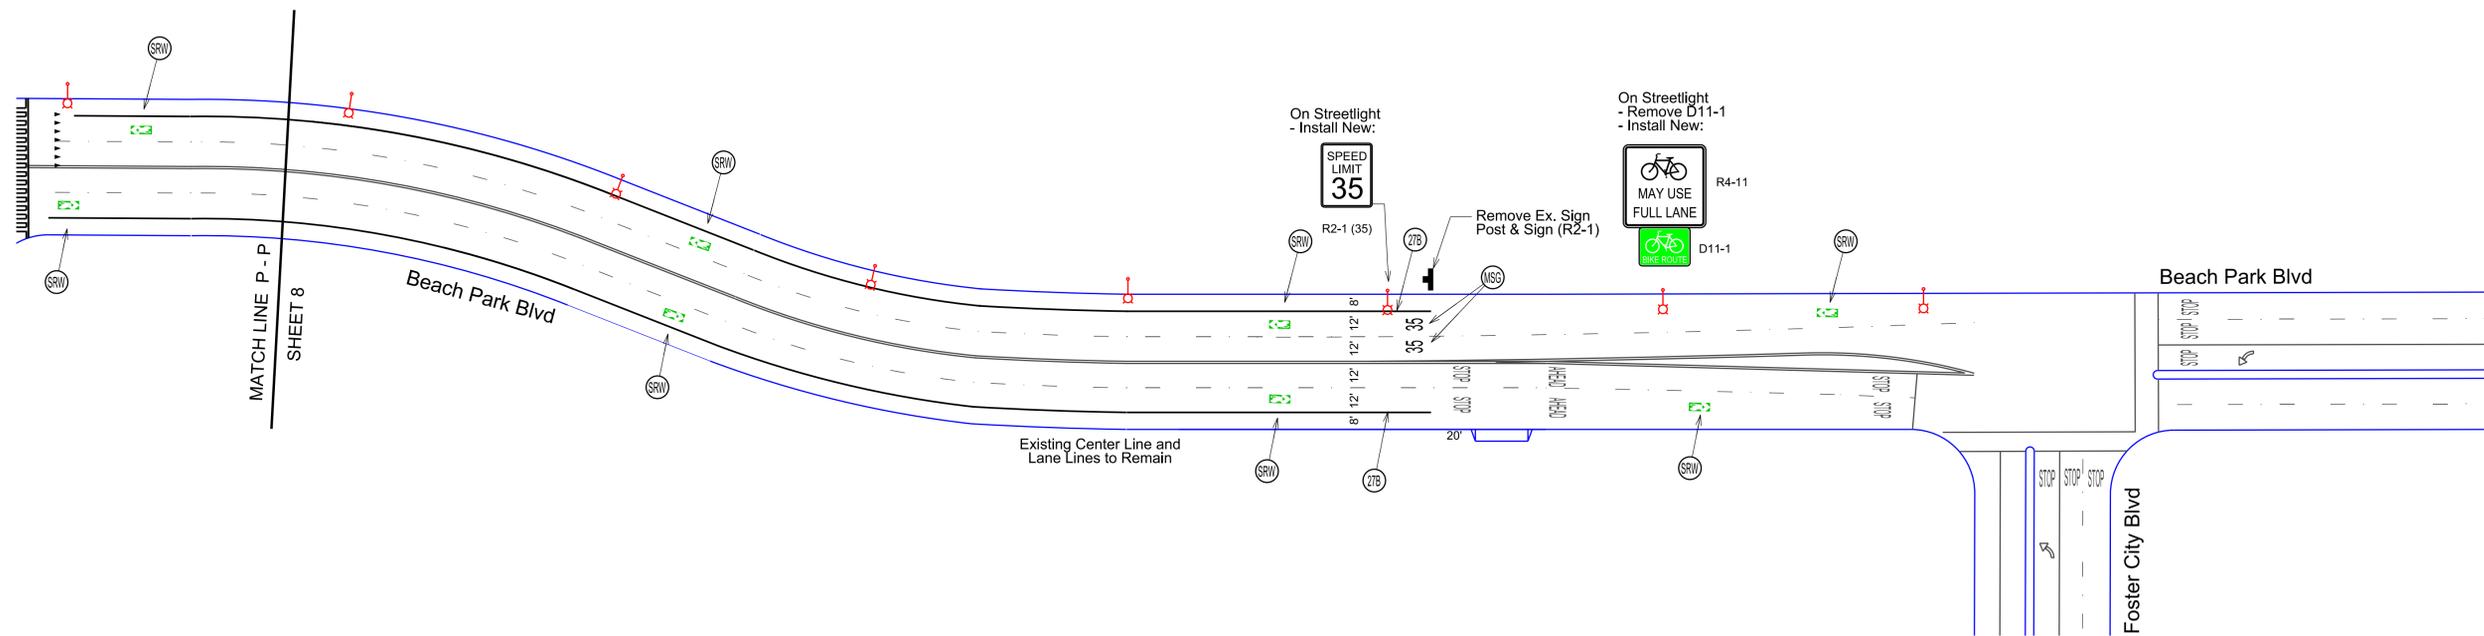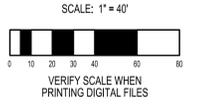


- Notes:**
- Contractor shall remove, via grinding method, any roadway markings and pavement legends within the slurry seal portion of the project or that are in conflict with this plan prior to installation of new slurry seal.
 - All new roadway markings and pavement legends shall be thermoplastic unless noted otherwise.
 - Contractor shall submit product material cut sheets for proposed green bike products. Greenback bike lane stencils and greenback sharrows shall be preformed thermoplastic Pre-Mark by Ennis-Flint or approved equal. Continuous section green bike lane areas require product cut sheet approval prior to procurement and installation.
 - Contractor shall submit product material cut sheets, with size details, for all new standard highway signs. The Contractor shall be responsible for field verifying the size of signs that are identified for removal and replacement.

STRIPING LEGEND			
IDEN-TIFIER	STRIPING ELEMENT	IDEN-TIFIER	STRIPING ELEMENT
(2)	STATE DETAIL 2	(31)	STATE DETAIL 31
(9)	STATE DETAIL 9	(32)	STATE DETAIL 32
(22)	STATE DETAIL 22	(38)	STATE DETAIL 38
(23)	STATE DETAIL 23	(38B)	STATE DETAIL 38B
(24)	STATE DETAIL 24	(39)	STATE DETAIL 39
(26)	STATE DETAIL 26 - Use 20' Spacing	(39A)	STATE DETAIL 39A
(27B)	STATE DETAIL 27B	(40)	STATE DETAIL 40
(28)	STATE DETAIL 28	(41)	STATE DETAIL 41
(29)	STATE DETAIL 29		
(40)	SOLID 24" BIKE GREEN	(1A)	TYPE I ARROW - 18"
(8)	SOLID 8" WHITE	(44)	TYPE IV ARROW (DIRECTION SHOWN)
(20)	SOLID 12" WHITE	(45)	TYPE V ARROW
(40)	SOLID 24" WHITE	(46)	TYPE VIA ARROW (DIRECTION SHOWN)
(10)	SOLID 12" YELLOW	(50)	GREENBACK SHARED LANE MARKING MUTCD FIGURE 9C-3 (4'X10')
(24)	SOLID 24" YELLOW	(8)	GREENBACK BIKE LANE STENCIL WITH STRAIGHT ARROW MUTCD FIGURE 9C-3(B)
(MS)	PAVEMENT MESSAGE (MESSAGE SHOWN)	(80)	BIKE LOOP DETECTOR STENCIL

*All new Bicycle Facility Markings and Legends shall be Preformed Thermoplastic as Manufactured by Ennis-Flint or Approved Equal

Traffic Patterns
P.O. Box 25
Danville, CA 94526
O: (408) 916-8141
www.trafficpatterns.net
info@trafficpatterns.net

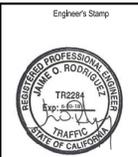

Record Drawings

Project Engineer:	_____	Date:	_____
Designer:	_____	Date:	_____
Public Works Inspector:	_____	Date:	_____

Public Improvements Initially Accepted by the City Council on: _____

Submittal Log

NO.	DESCRIPTION	DATE
1	BID SET	2-23-18

Revisions

DRAWN BY:	J. Rodriguez	Date:	2-15-18
CHECKED BY:	City of Foster City	Date:	2-15-18
DESIGNED BY:	J. Rodriguez	Date:	2-15-18

Revisions

NO.	DESCRIPTION	DATE

City of Foster City
CIP 301-671
Bicycle and Pedestrian Improvements
along
East Hillsdale Boulevard and Beach Park Boulevard
Signage and Striping Plan

RECOMMENDED FOR BIDDING BY: _____
DATE: _____

APPROVED FOR BIDDING BY: _____
DATE: _____

PROJECT NO. _____
DRAWING NO. 12 of 13
E.P. NO. _____
SCALE 1" = 40"
SS-9